


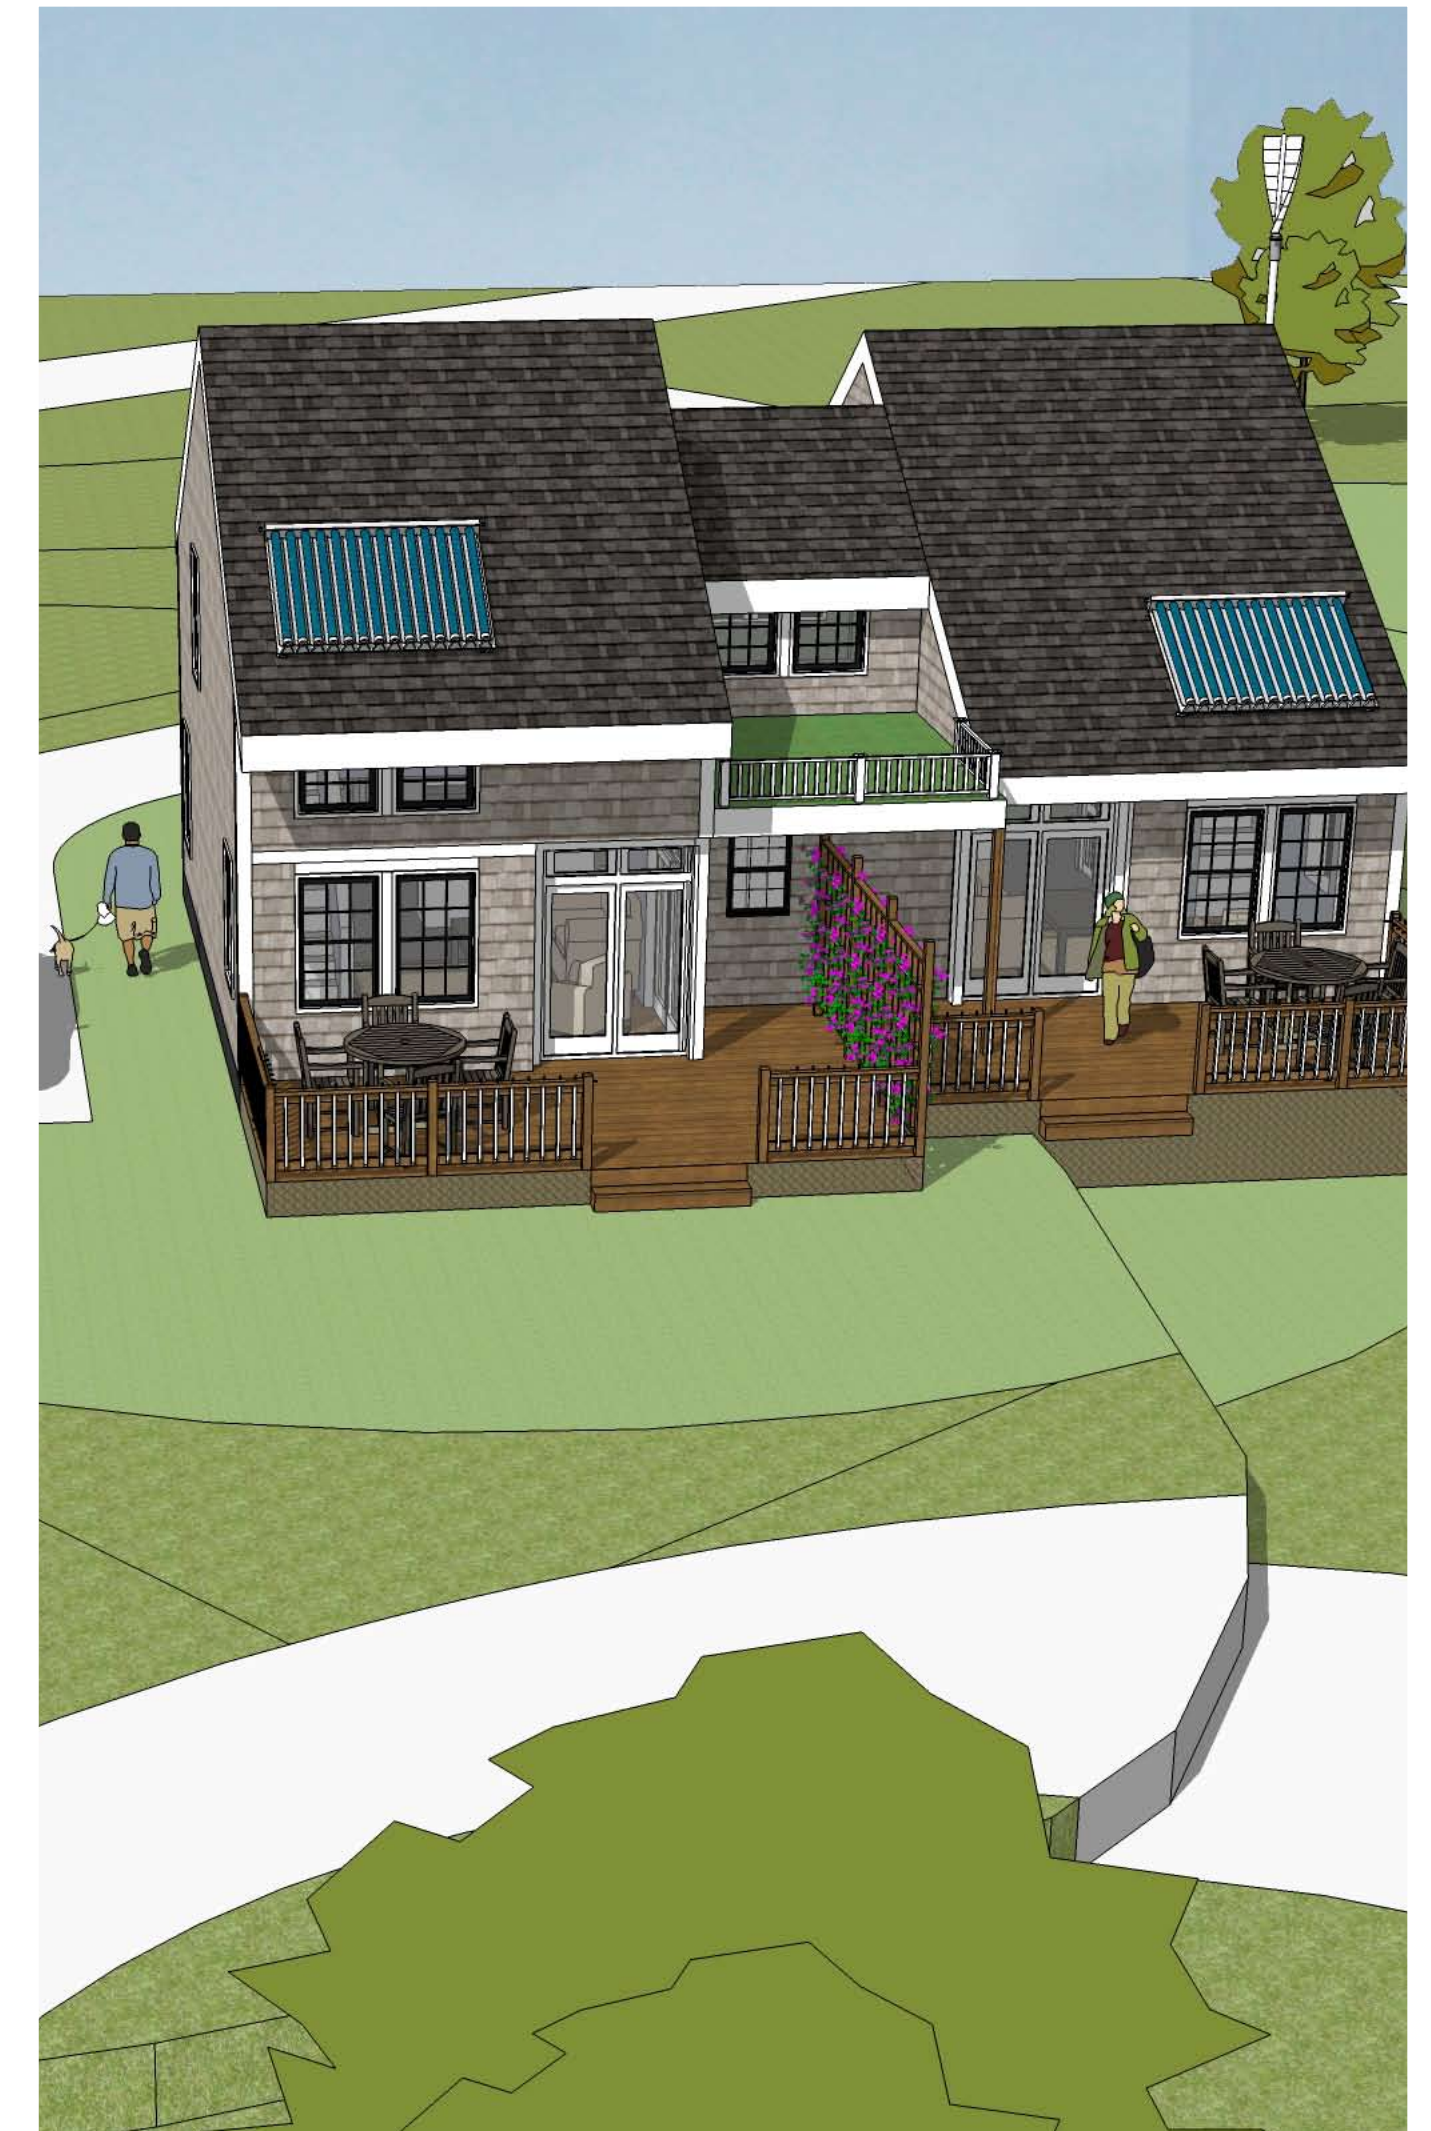

Historic District Commission Review

Madaket House
Arkansas Ave, Nantucket, MA

Housing Nantucket





Index of Drawings

Design Summary
Locus Map
Site Plan
Hardscape Plan

1st Floor Plan
2nd Floor Plan
Basement Plan
Roof Plan


North Elevation
East Elevation
West Elevation
South Elevation

North Elevation Rendering
East Elevation Rendering
West Elevation Rendering
South Elevation Rendering
Aerial Plan Rendering

Transverse Section 1
Transverse Section 2
Transverse Section 3
Longitudinal Section 1
Longitudinal Section 2

Construction Details - Wall
Construction Details - Roof

BLAH

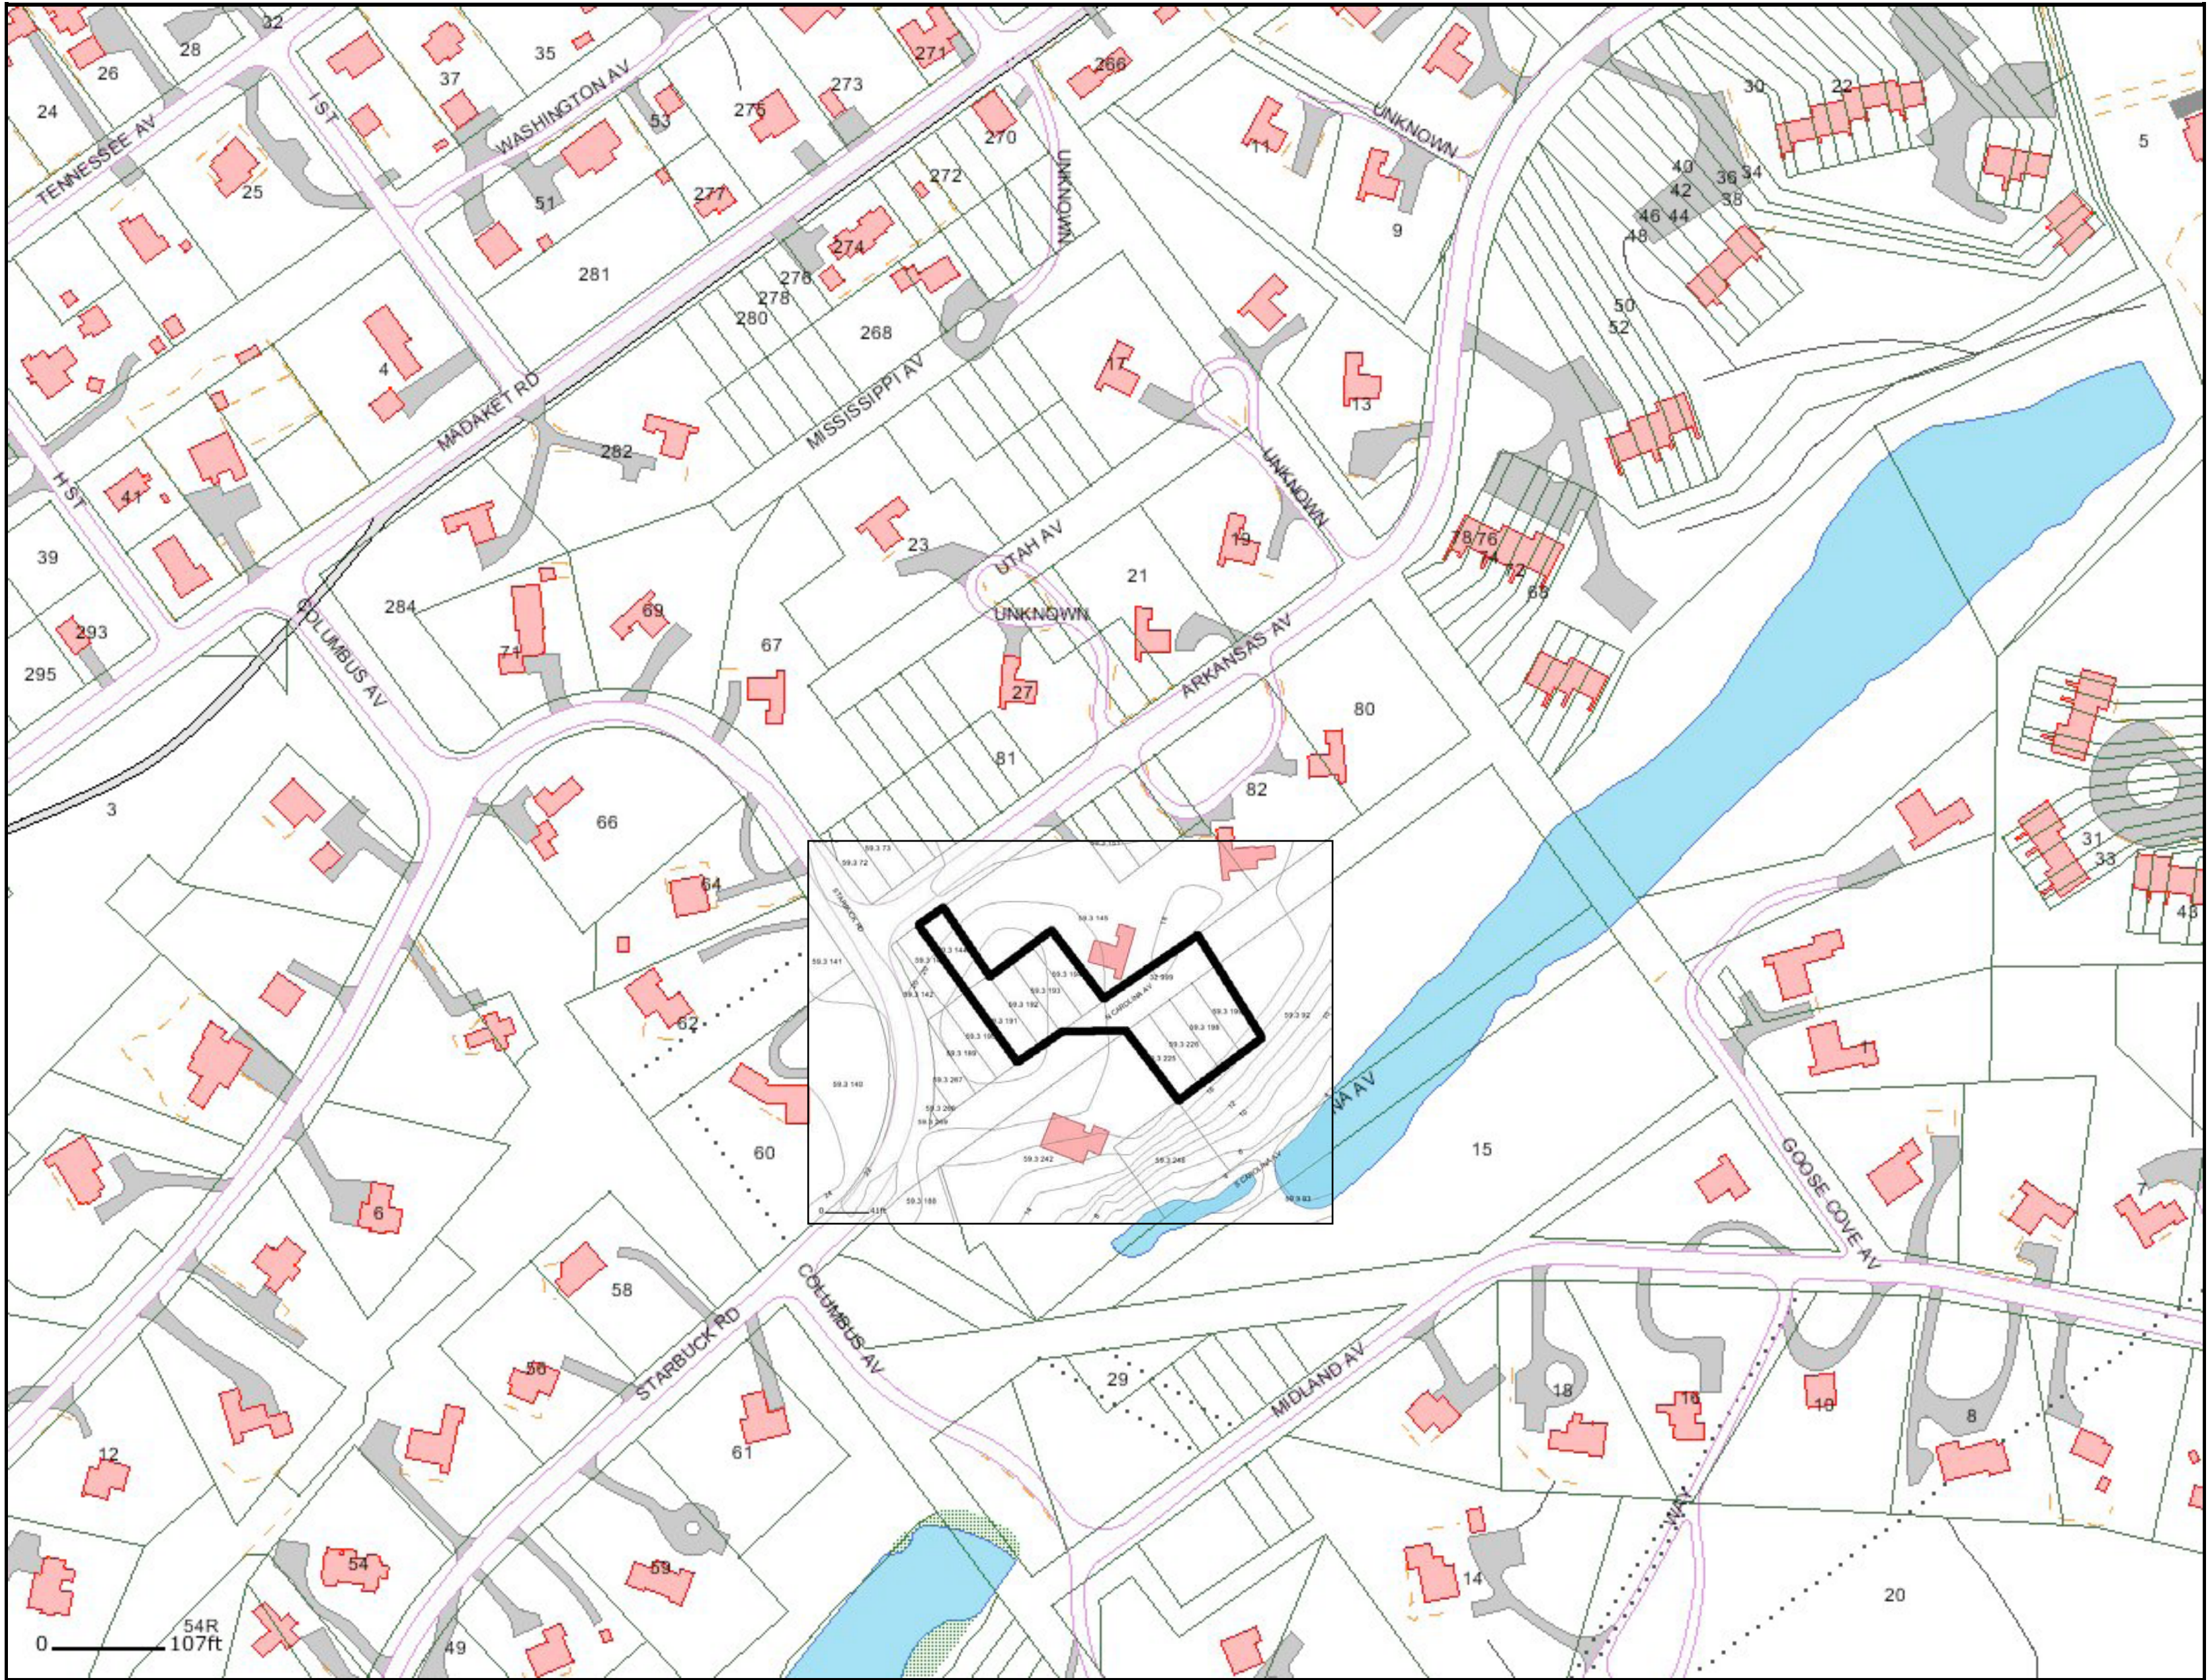


No property information available.



NOT A LEGAL DOCUMENT

For General Reference Only. Important caveats which must be considered when using this data are available from the Nantucket GIS Coordinator

Disclaimer The information displayed on this or any other map produced by The Town of Nantucket is for reference purposes only. The Town of Nantucket does not guarantee the accuracy of the data. Users are responsible for determining the suitability for individual needs. All information is from the Town of Nantucket Geographic Information System (GIS) database.

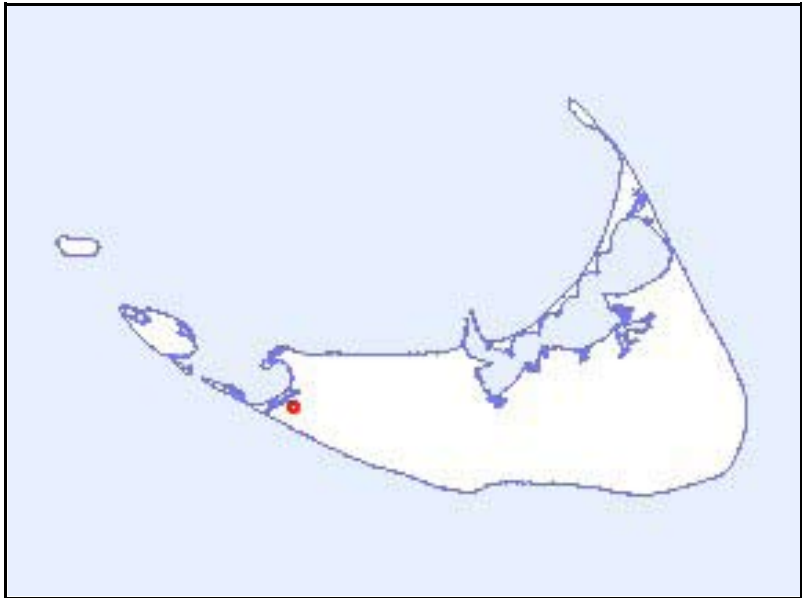


Town of Nantucket, Massachusetts
Map Composed
6/11/2009



Locus Map
Madaket House
Arkansas Ave, Nantucket, MA



Site Plan
1/32" = 1'-0"
Madaket House
Arkansas Ave, Nantucket, MA

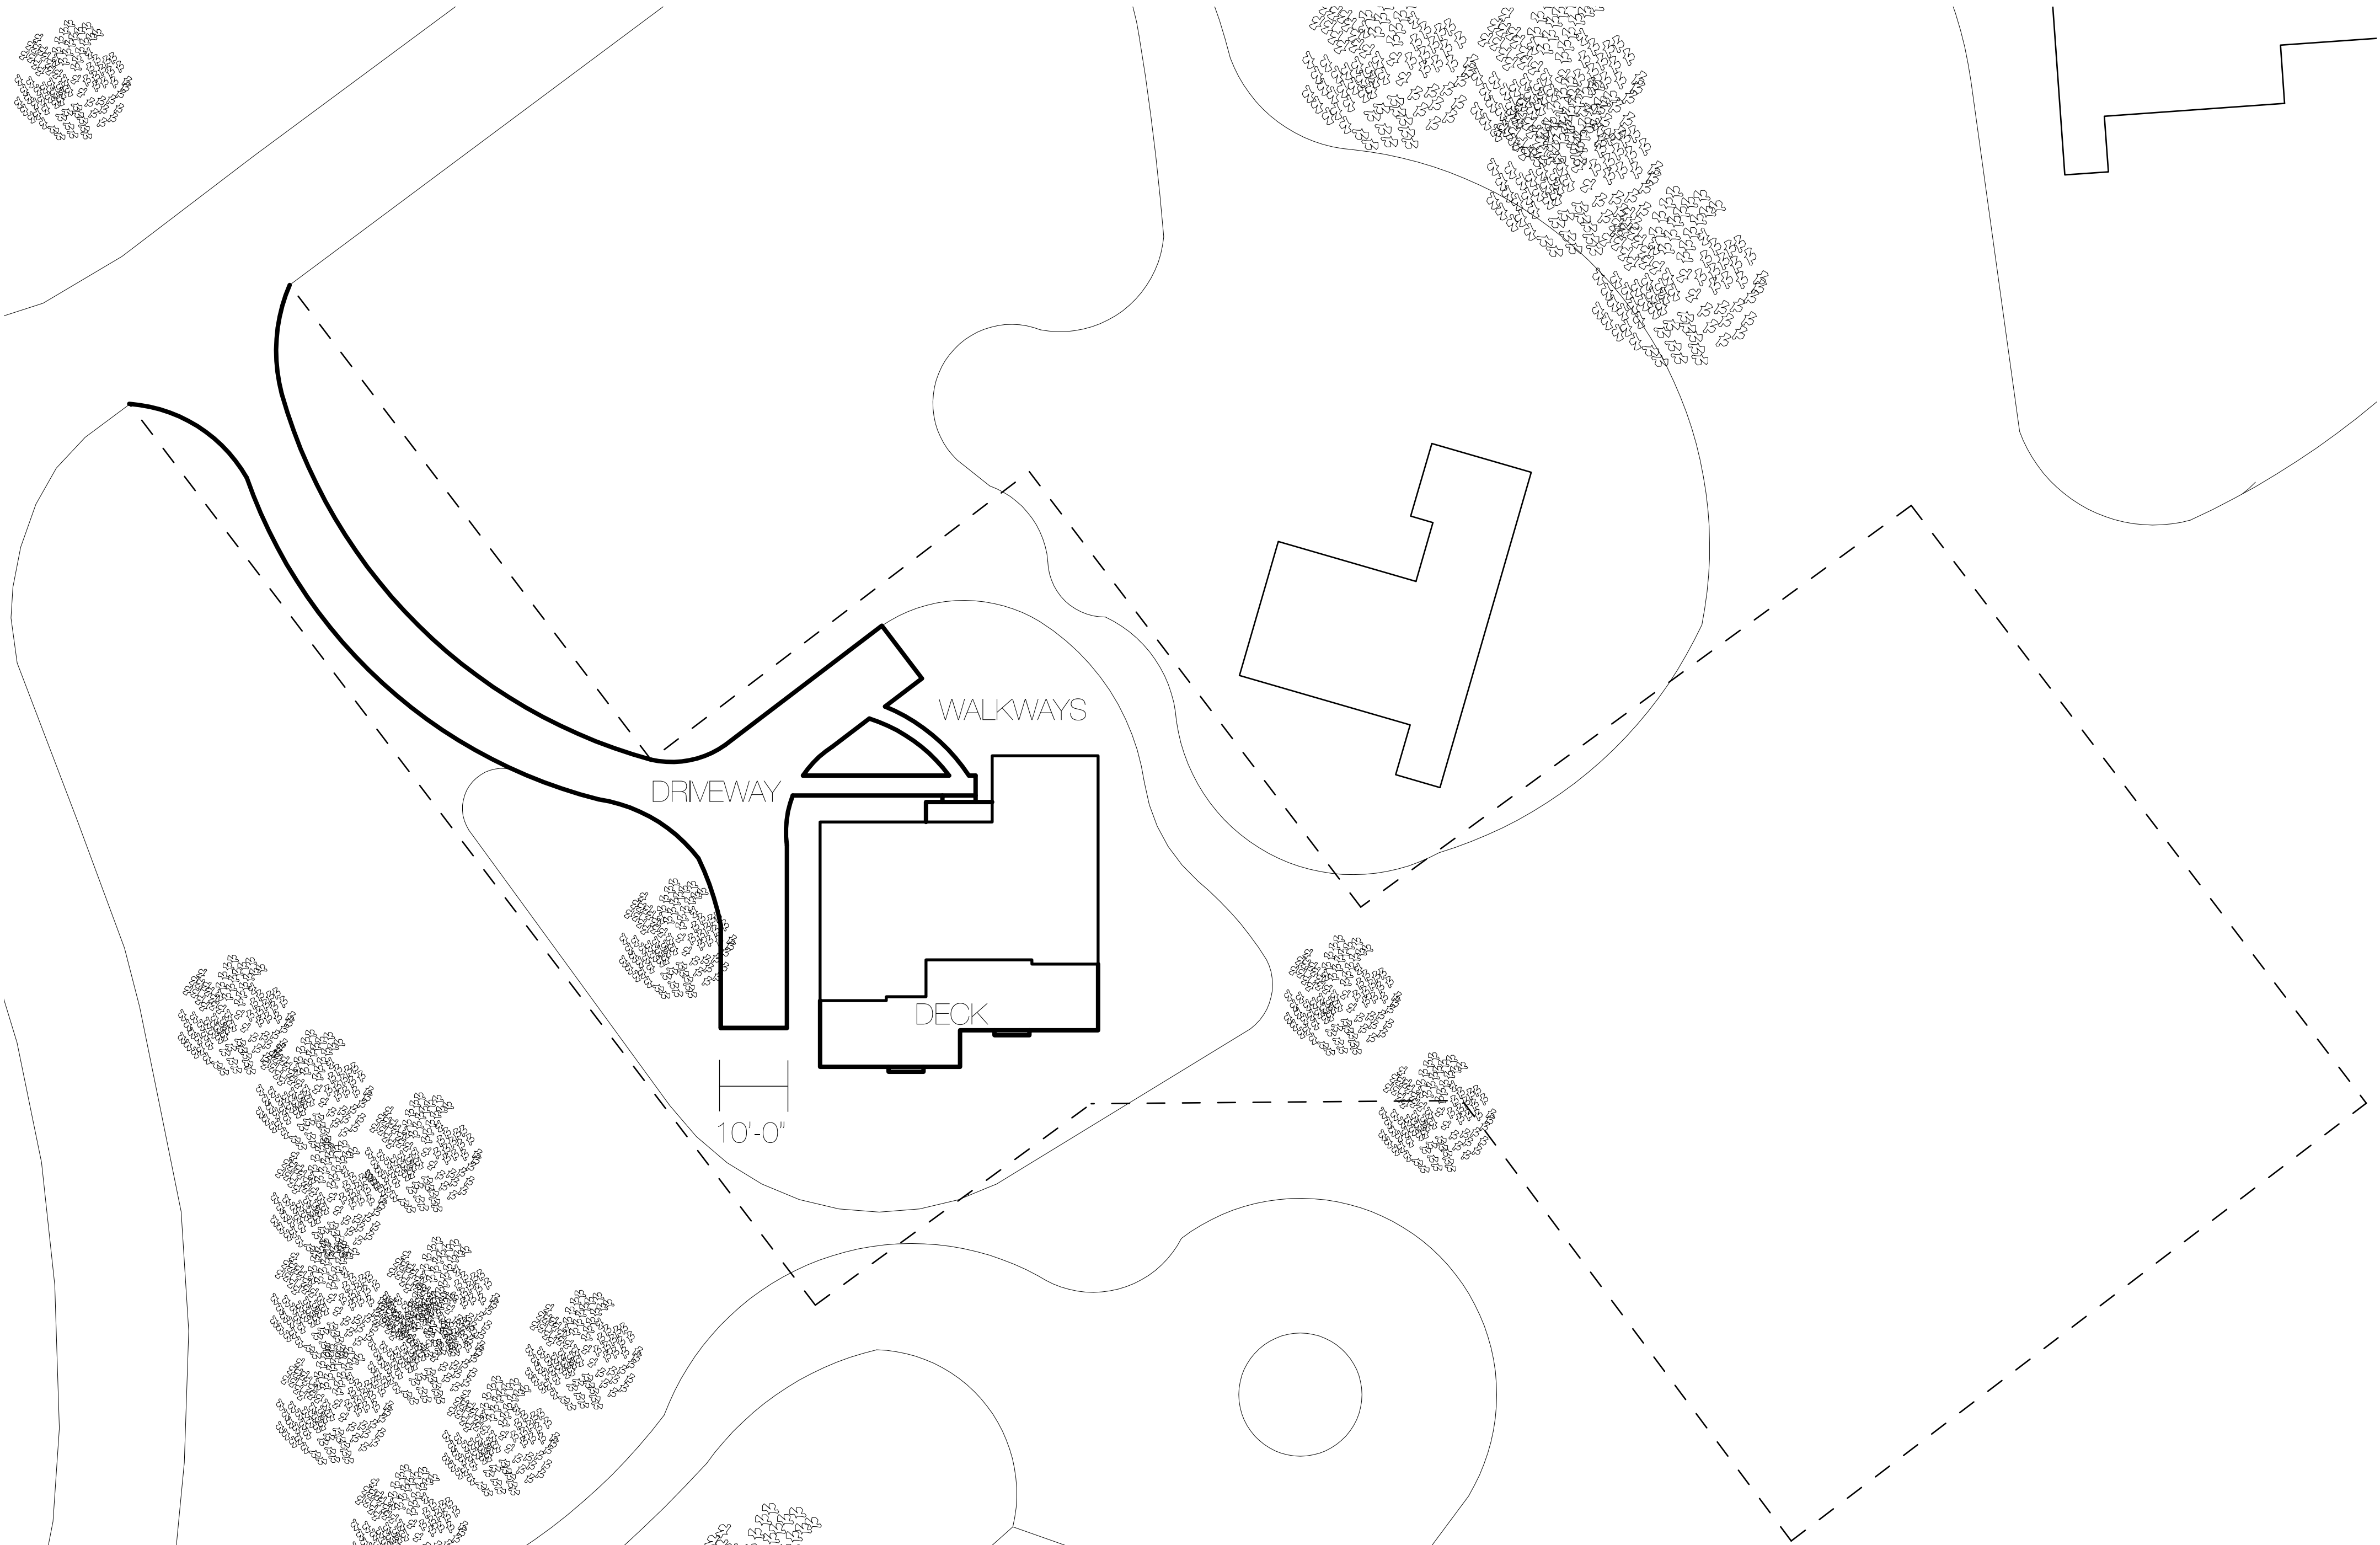



Existing Topography ———
Modified Topography ———





Topography Plan


1/32" = 1'-0"

Madaket House


Arkansas Ave, Nantucket, MA

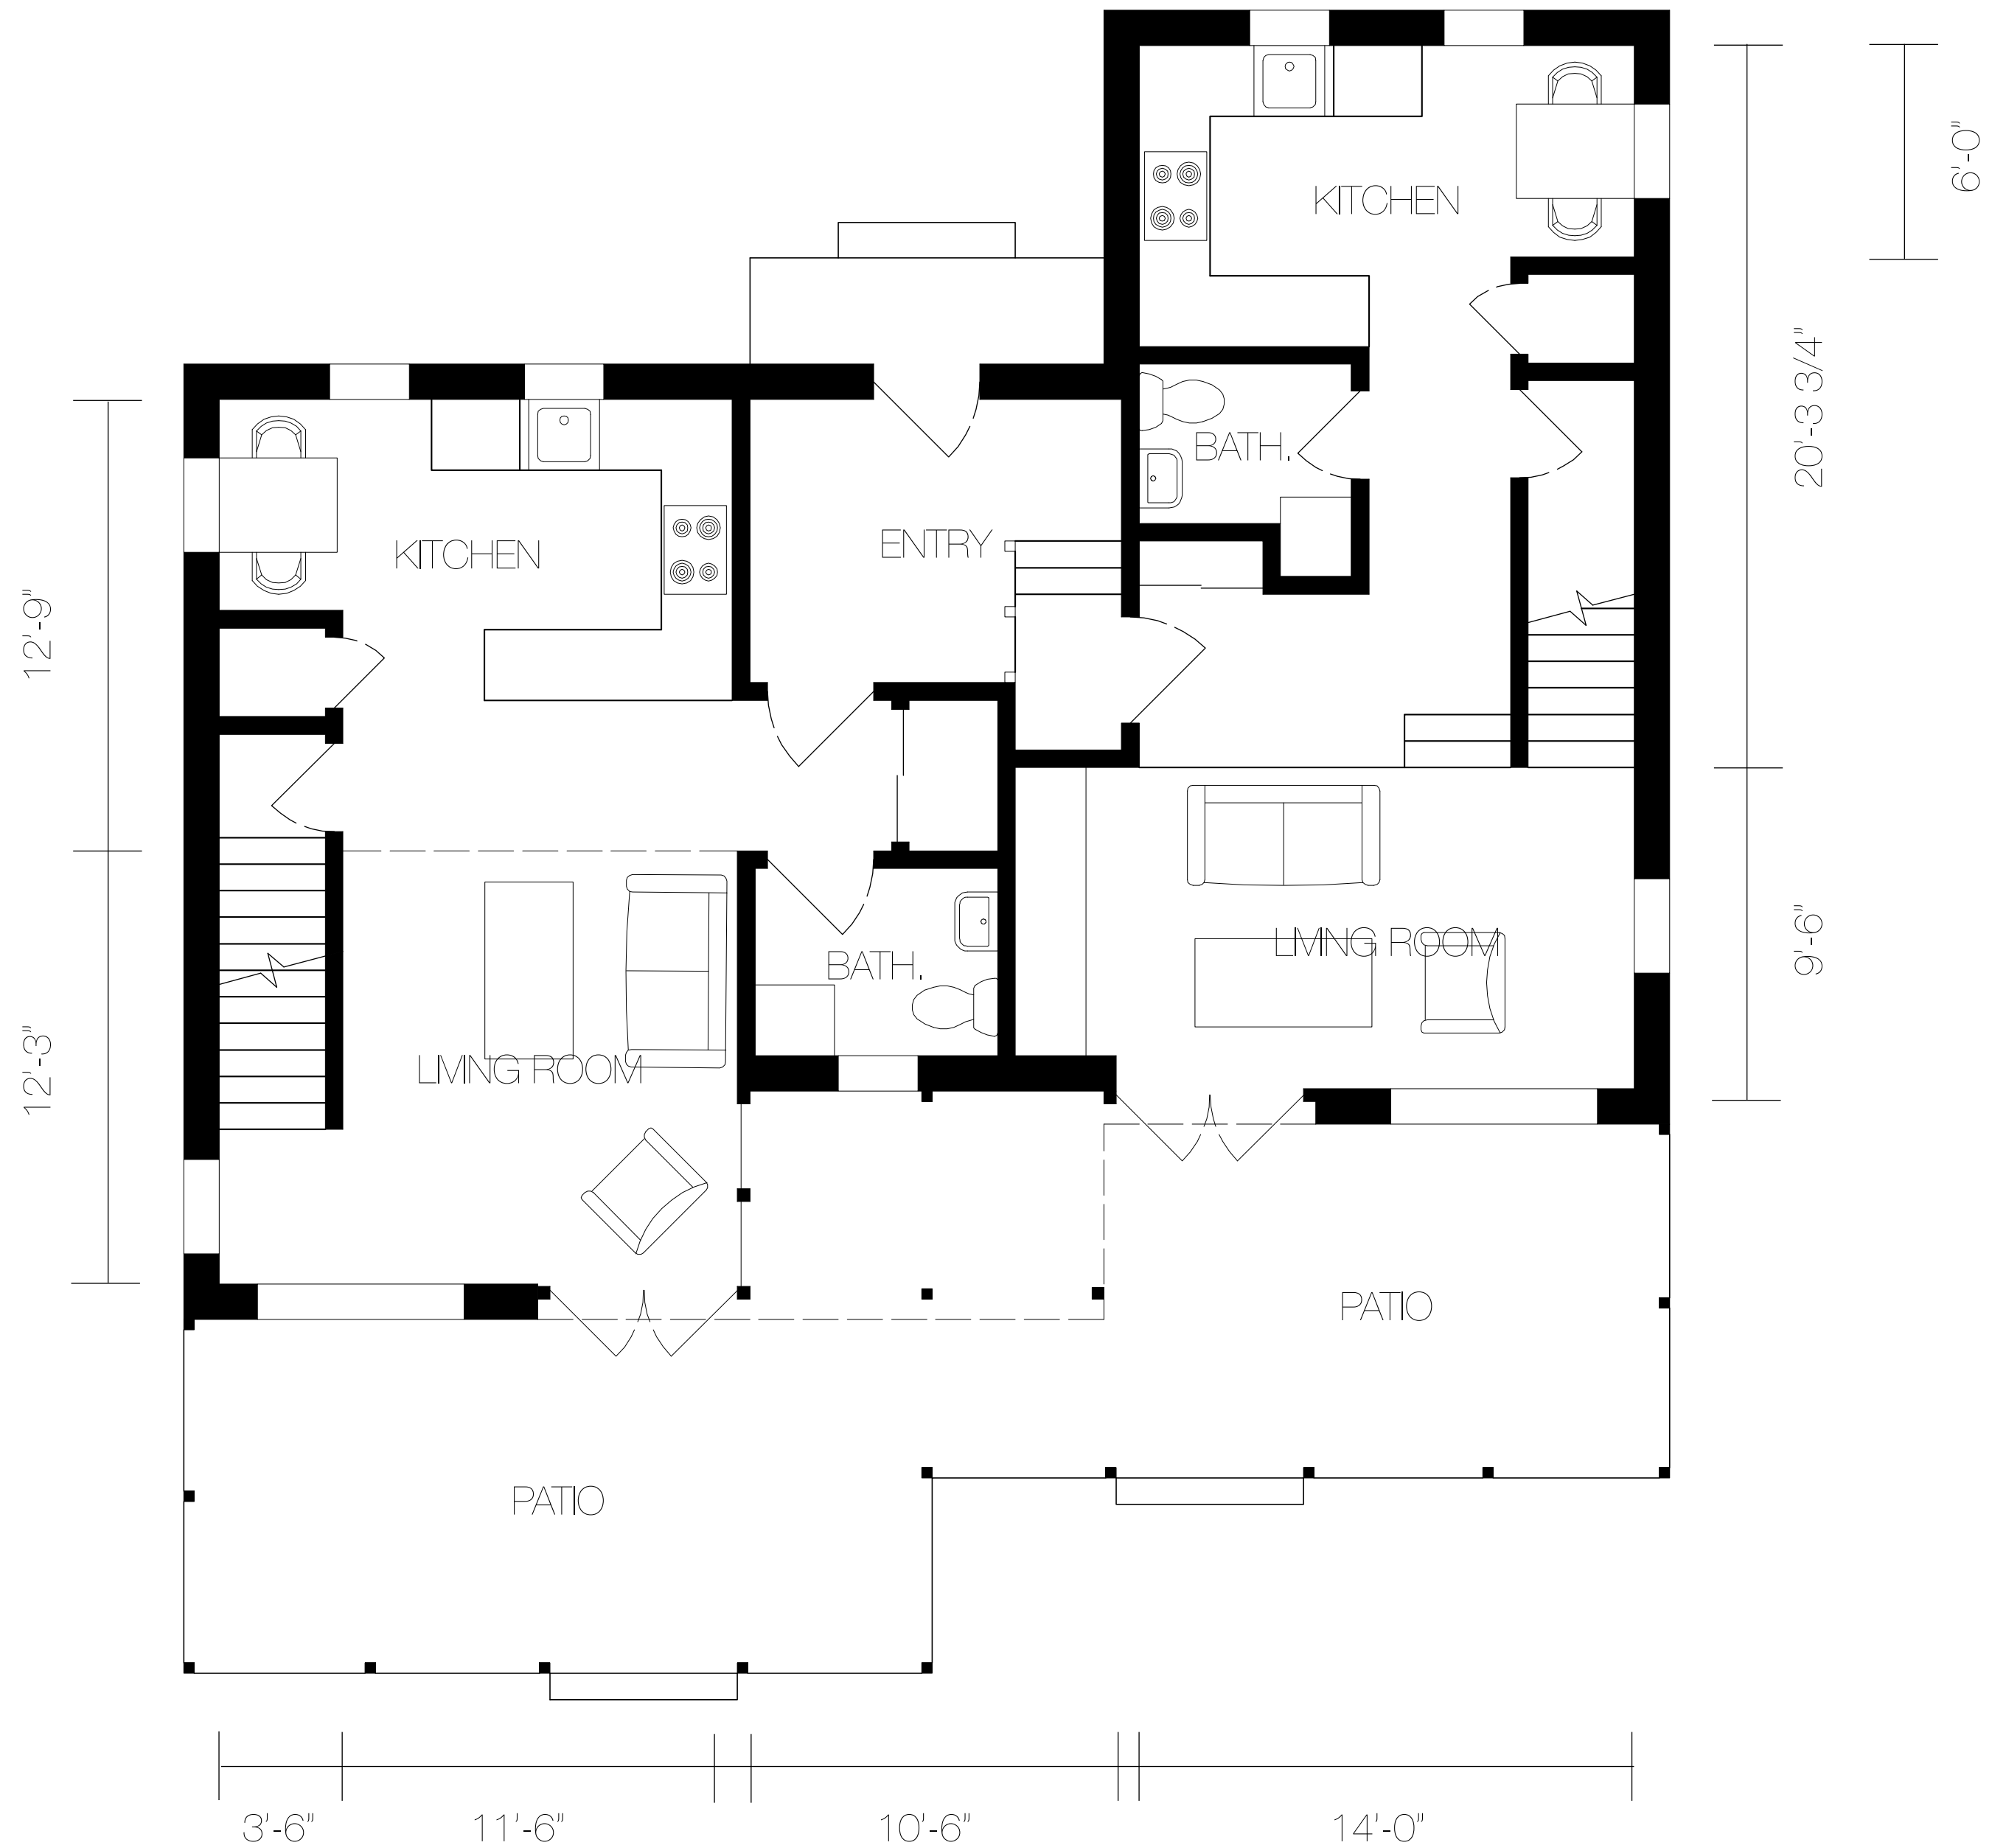

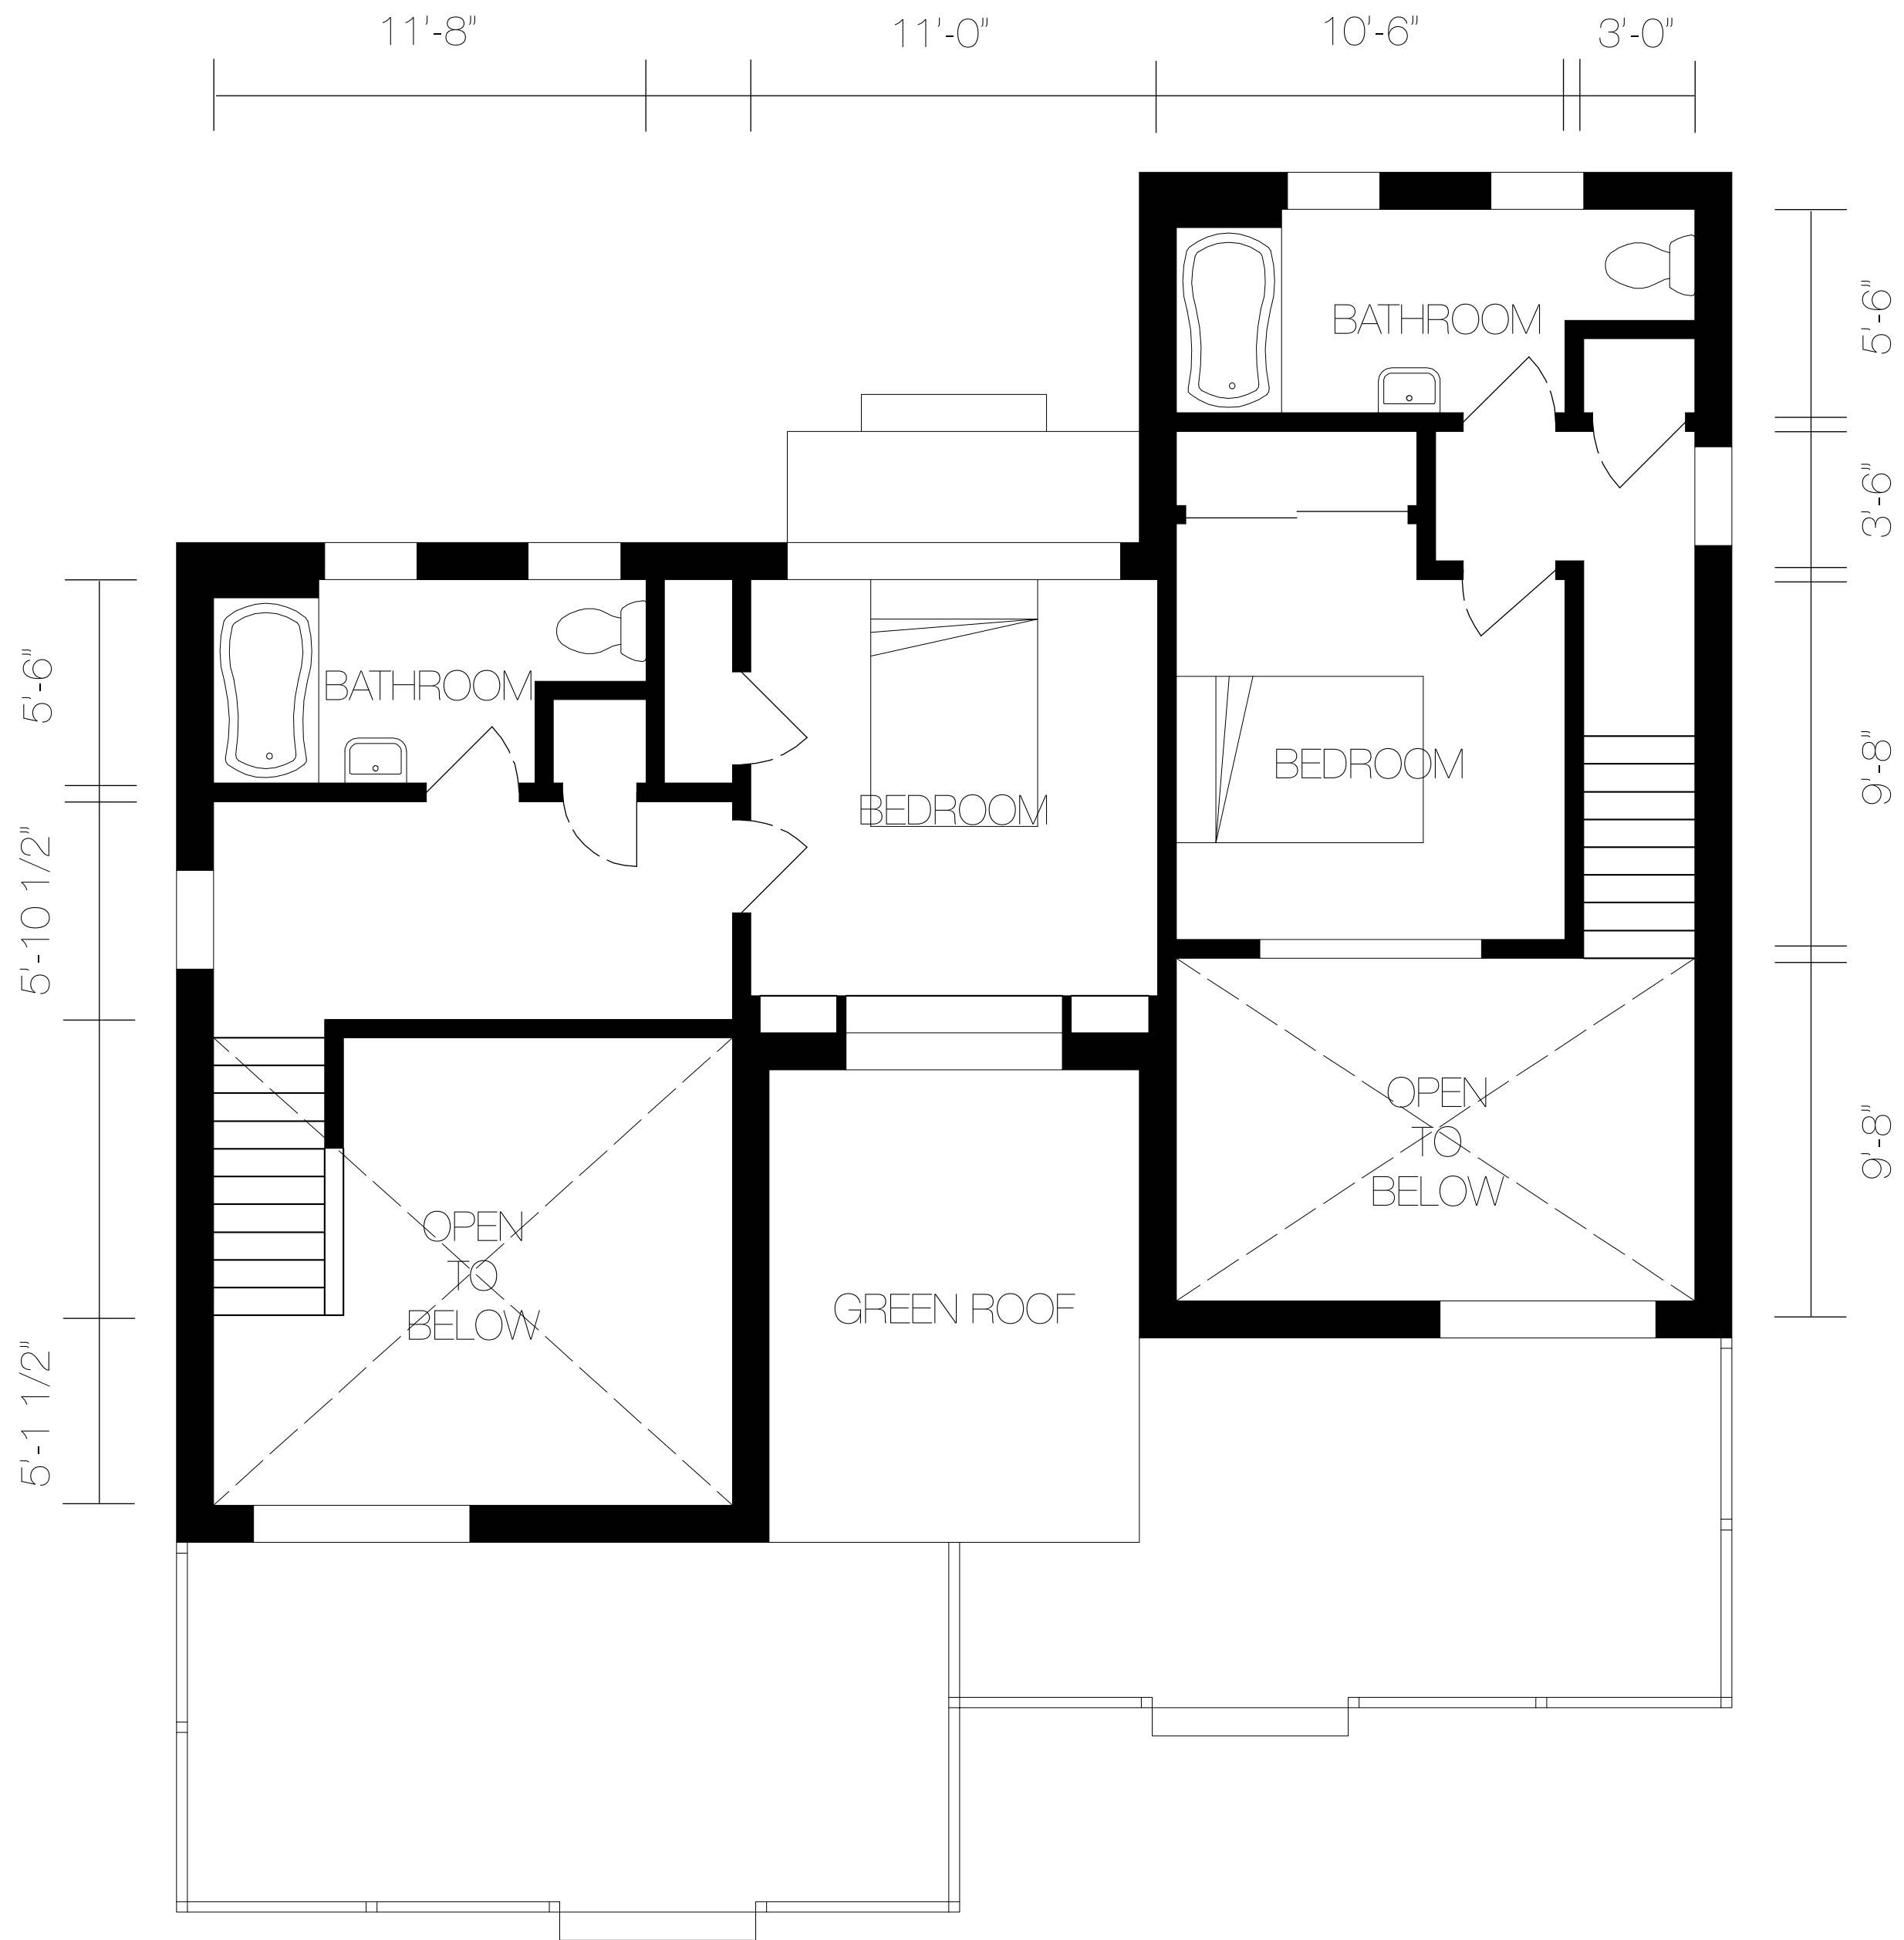

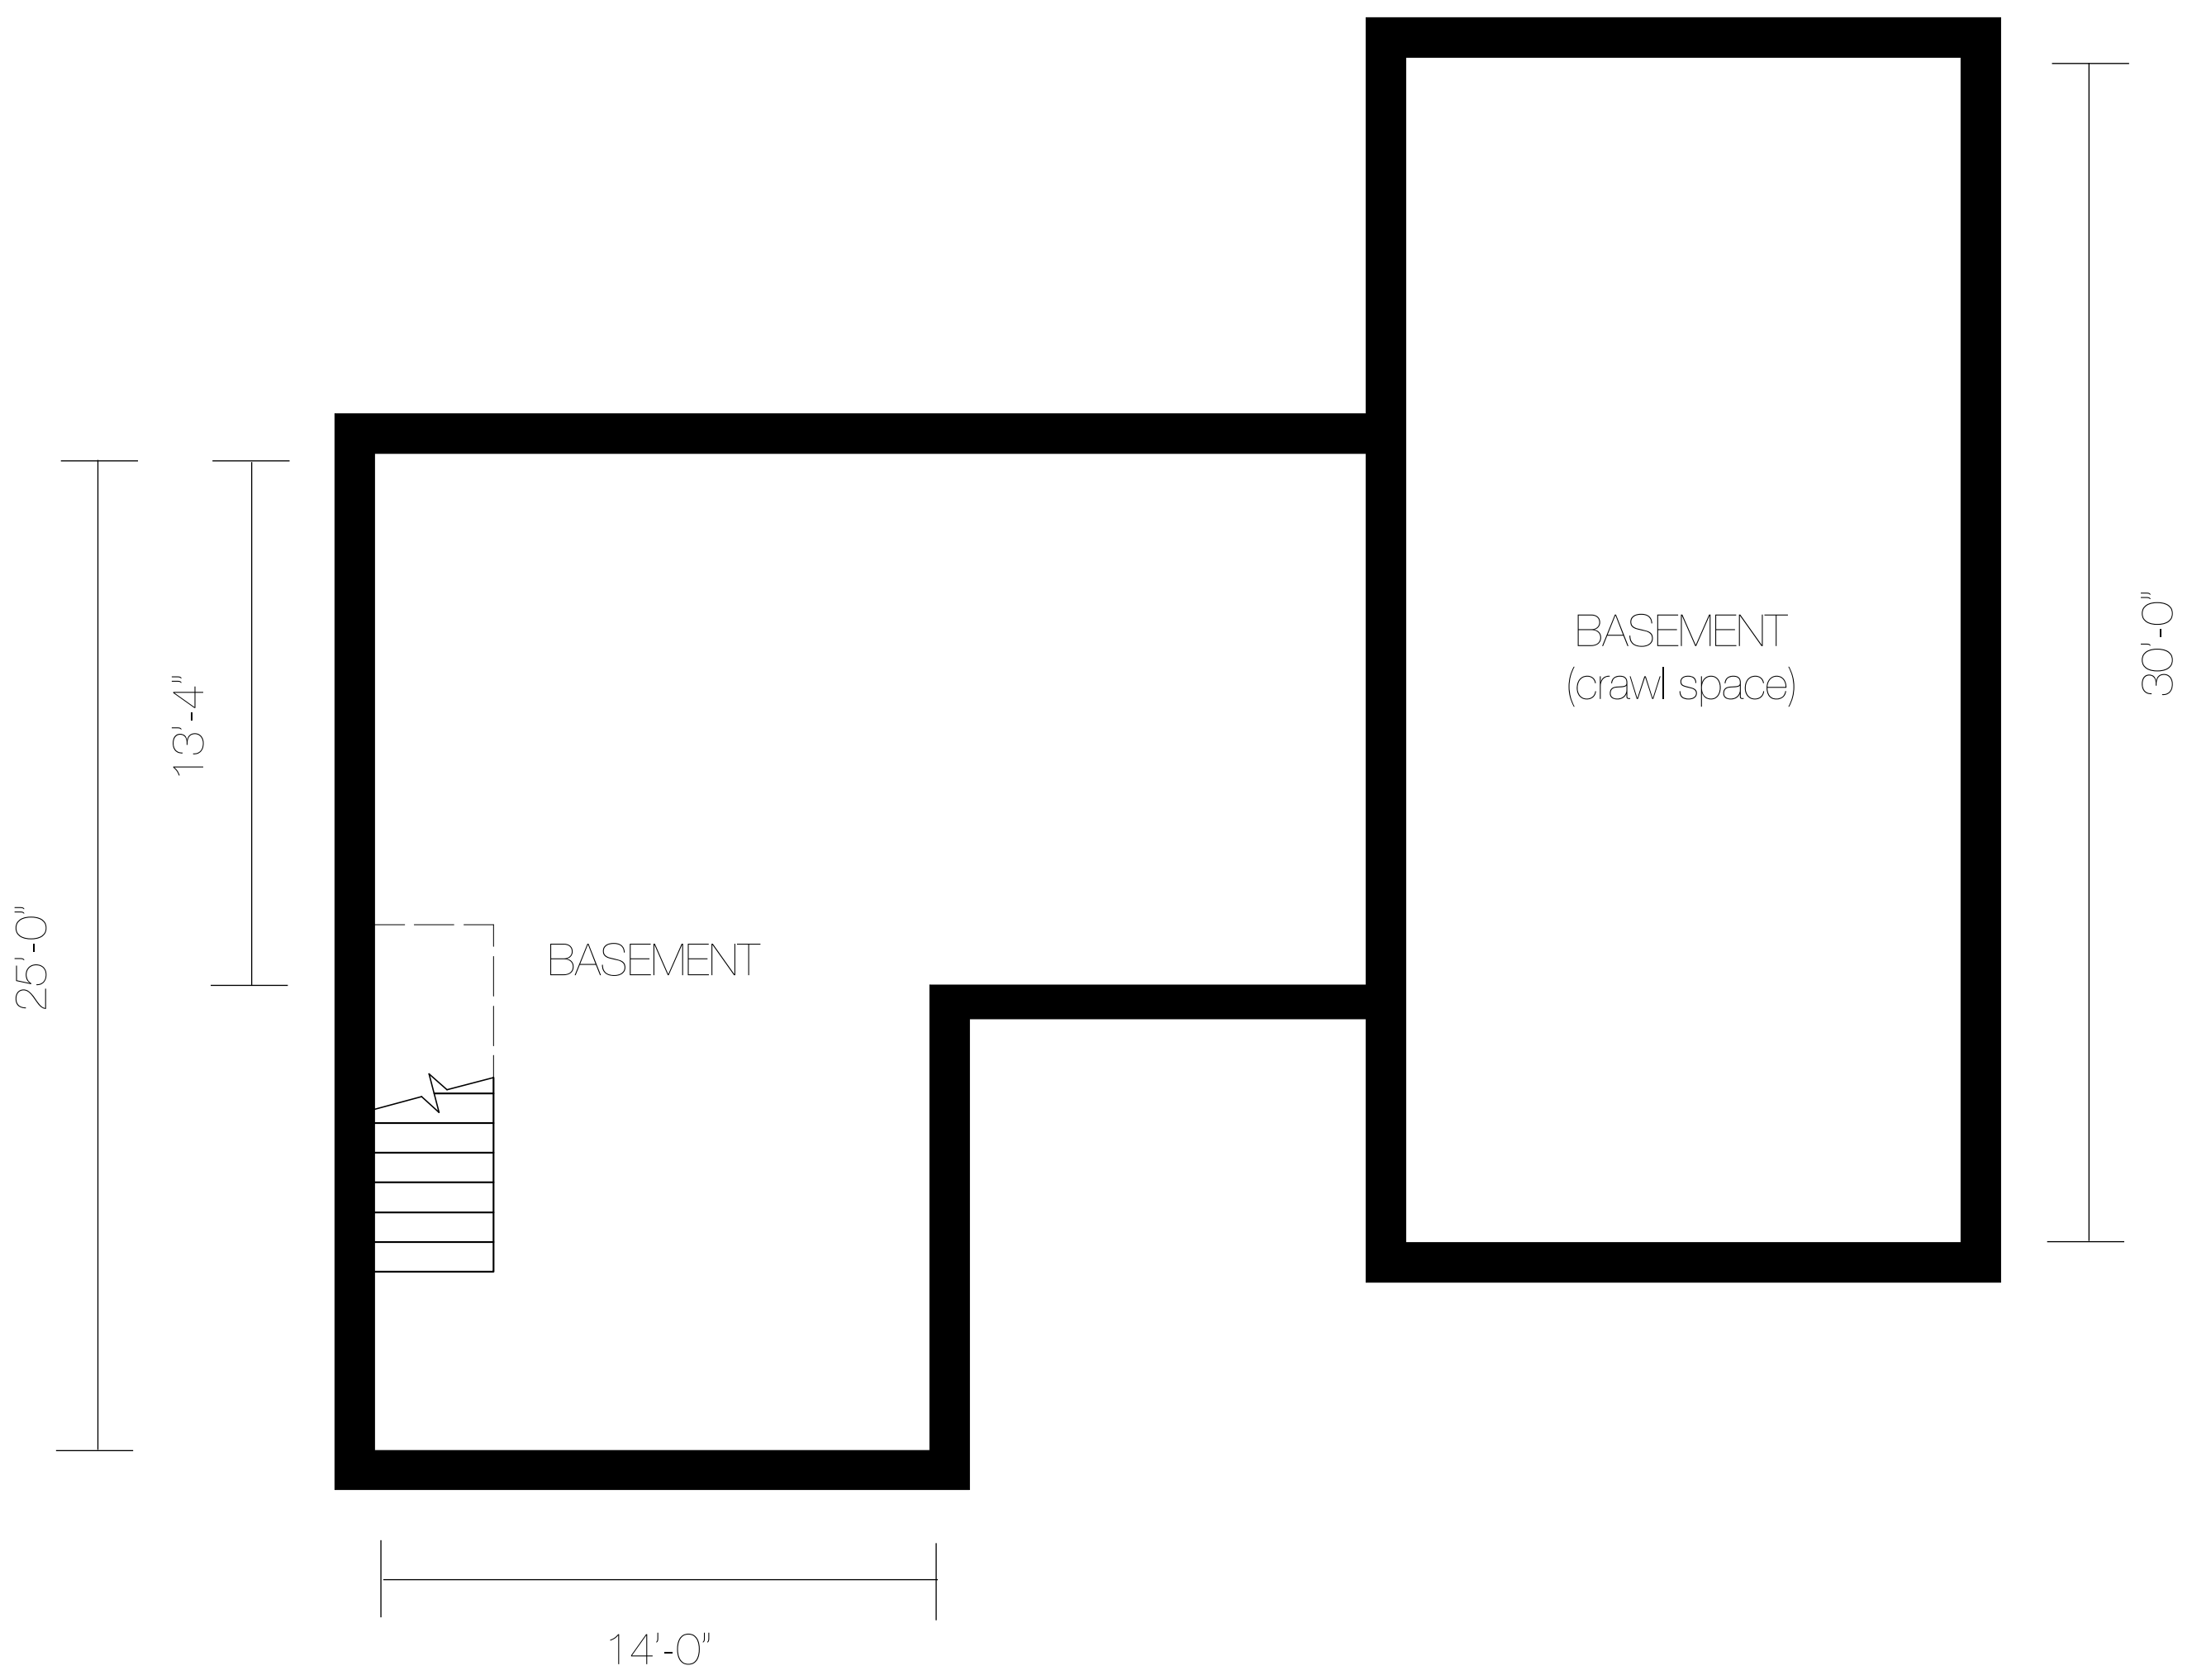


Basement Plan
1/4" = 1'-0"
Madaket House
Arkansas Ave, Nantucket, MA

 


Roof Plan
1/4" = 1'-0"
Madaket House
Arkansas Ave, Nantucket, MA

vertical wind turbine



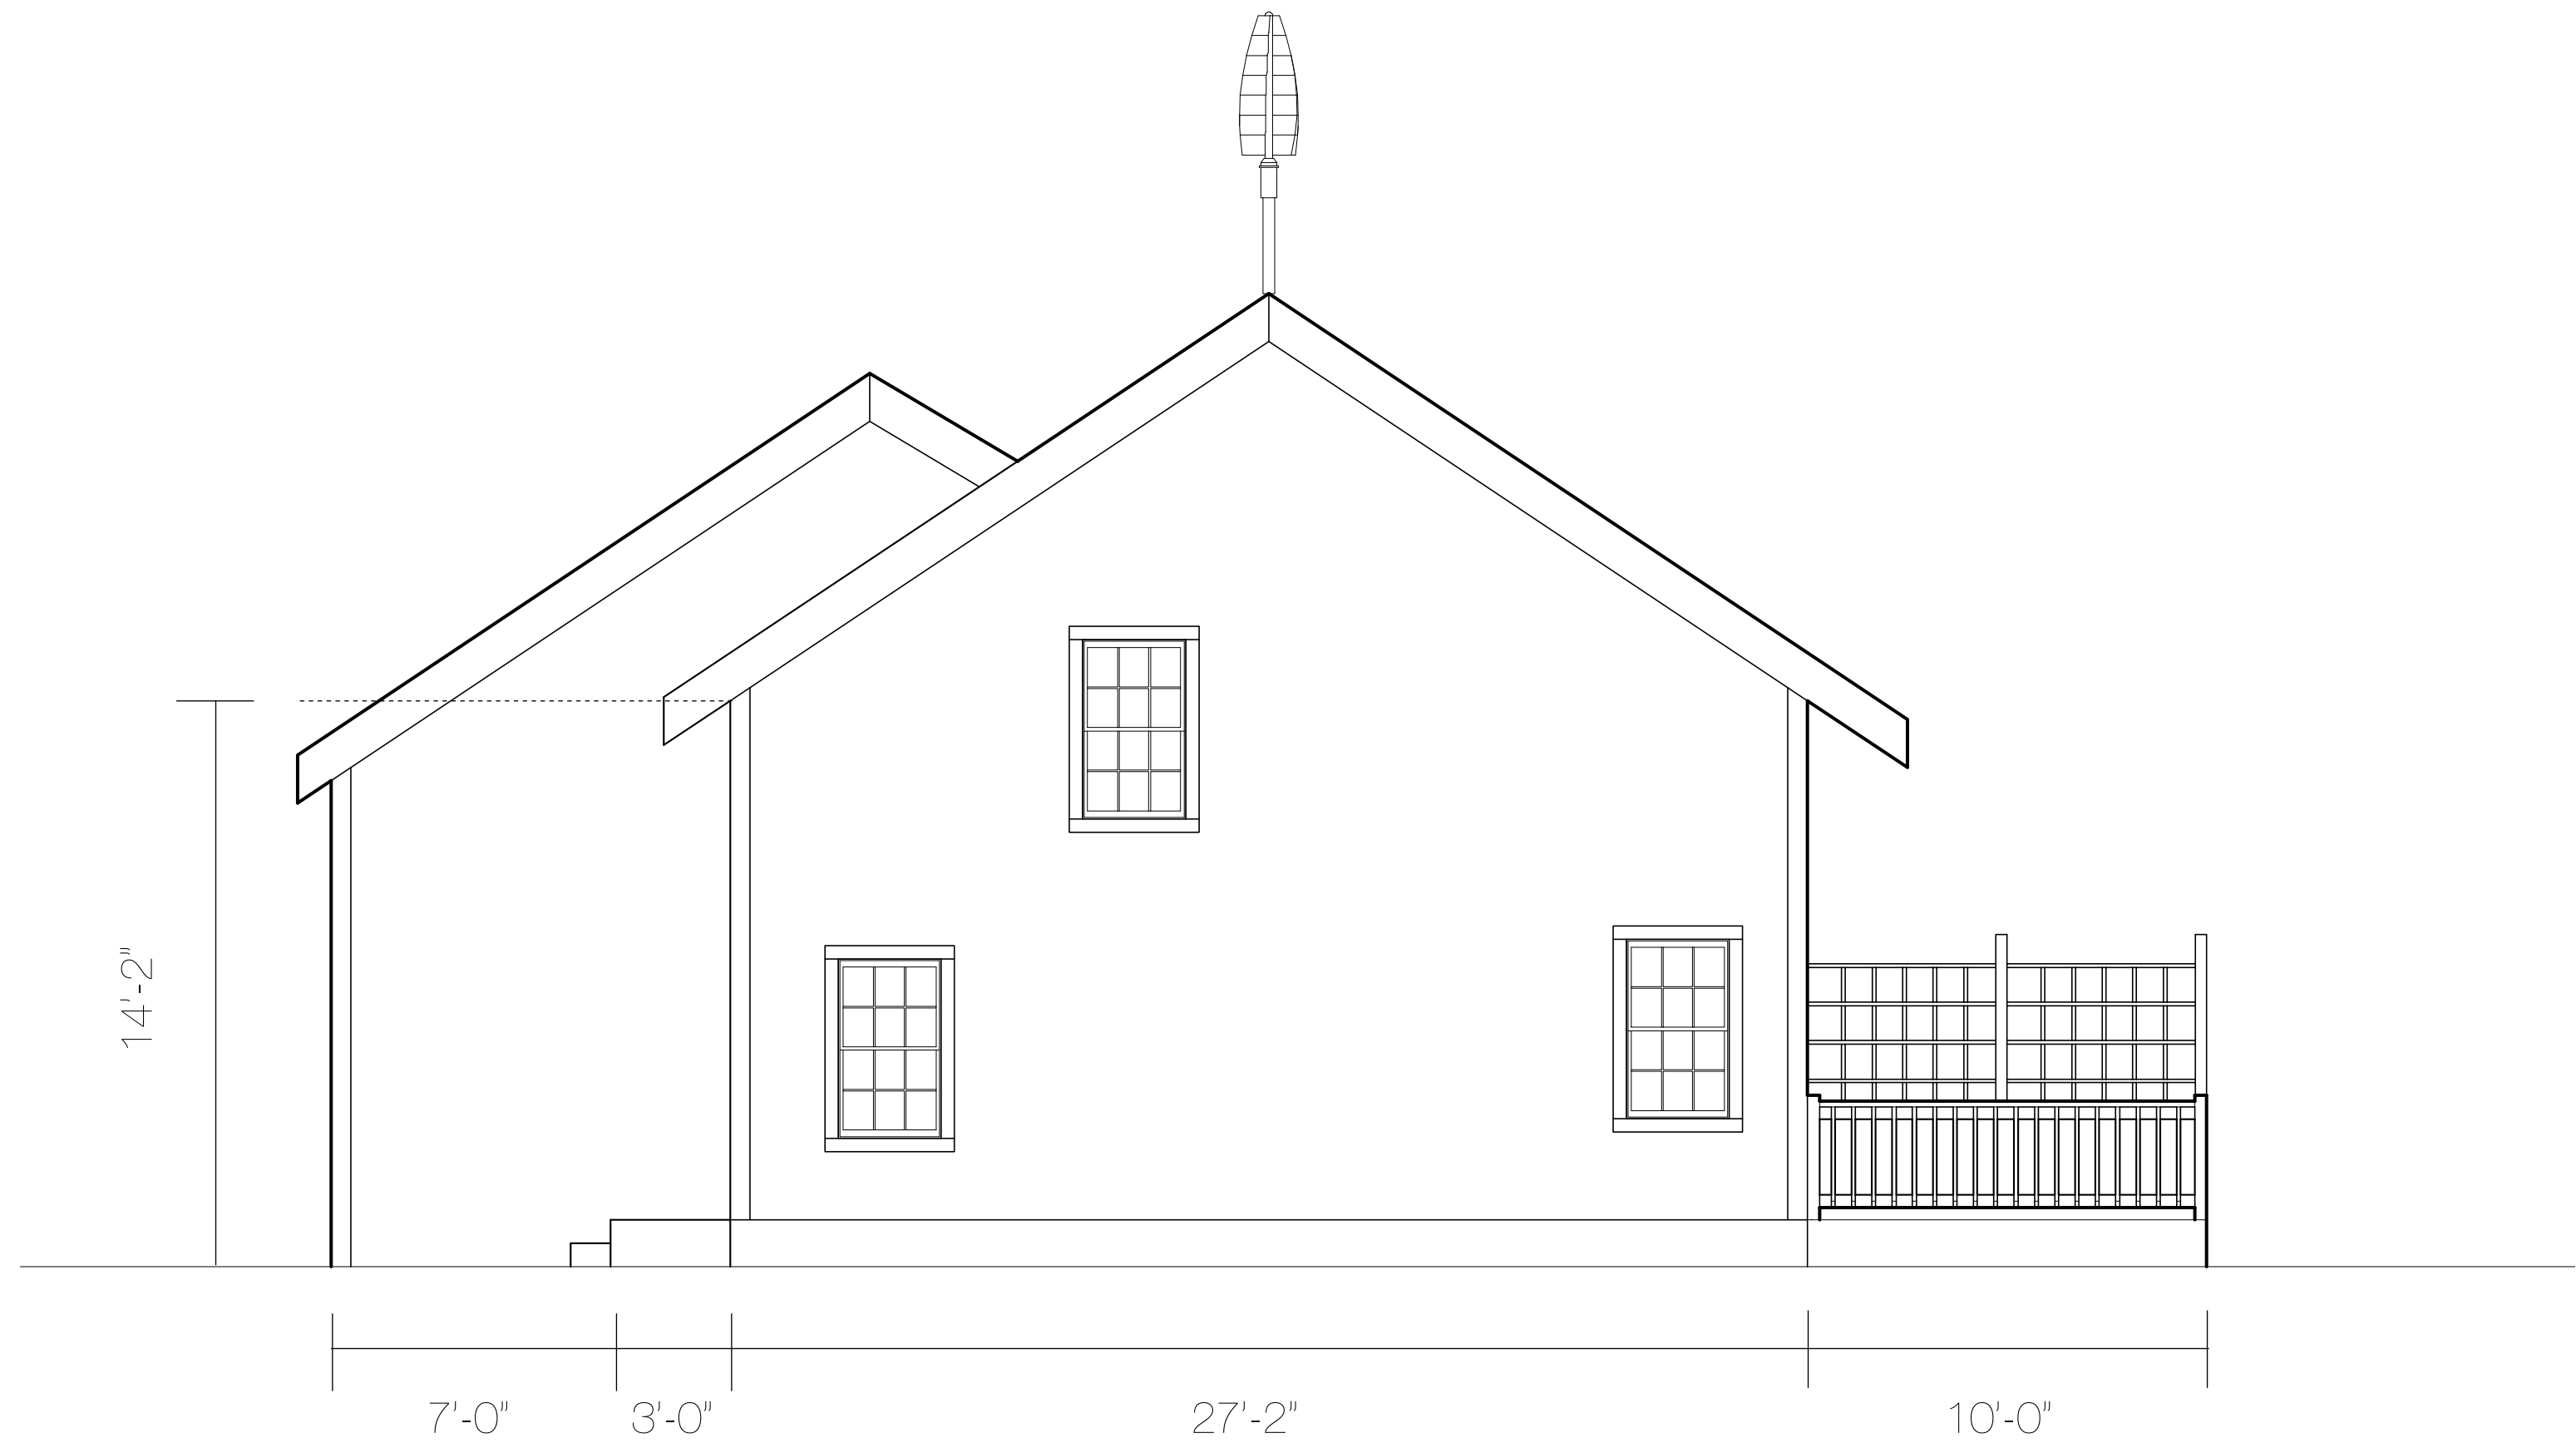

West Side Elevation
1/4" = 1'-0"
Madaket House
Arkansas Ave, Nantucket, MA

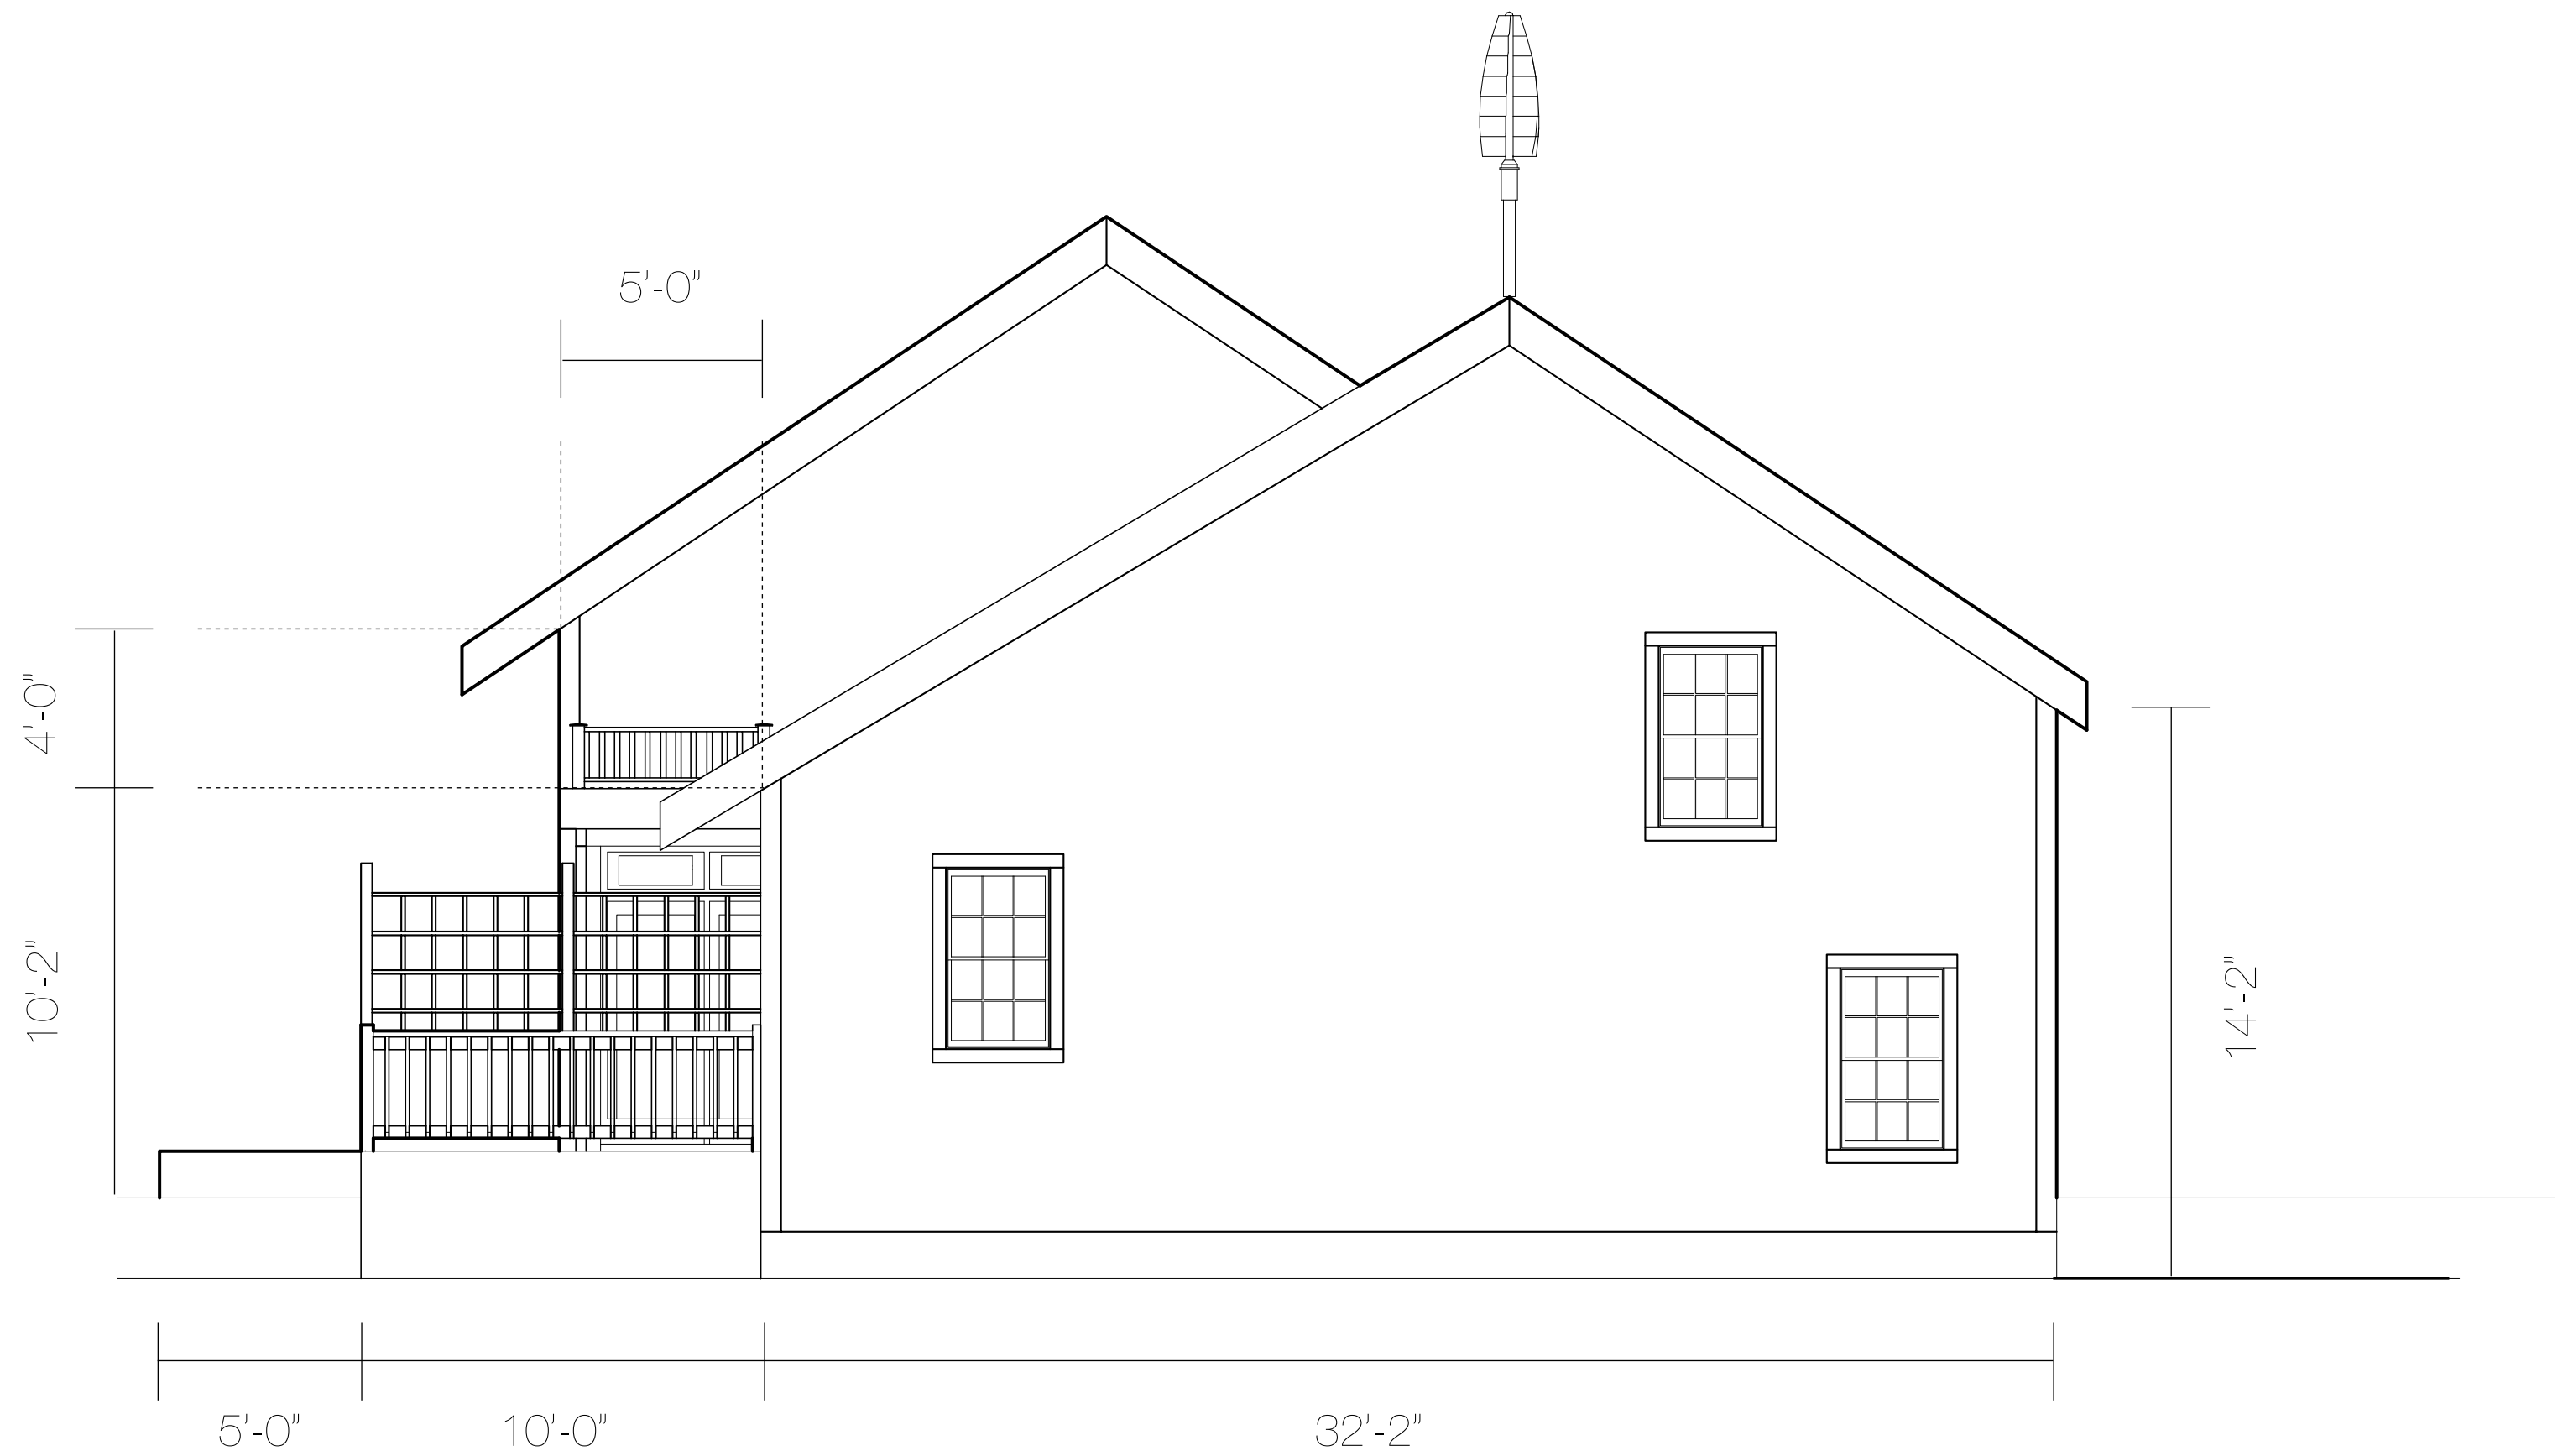

East Side Elevation

1/4" = 1'-0"

Madaket House


Arkansas Ave, Nantucket, MA









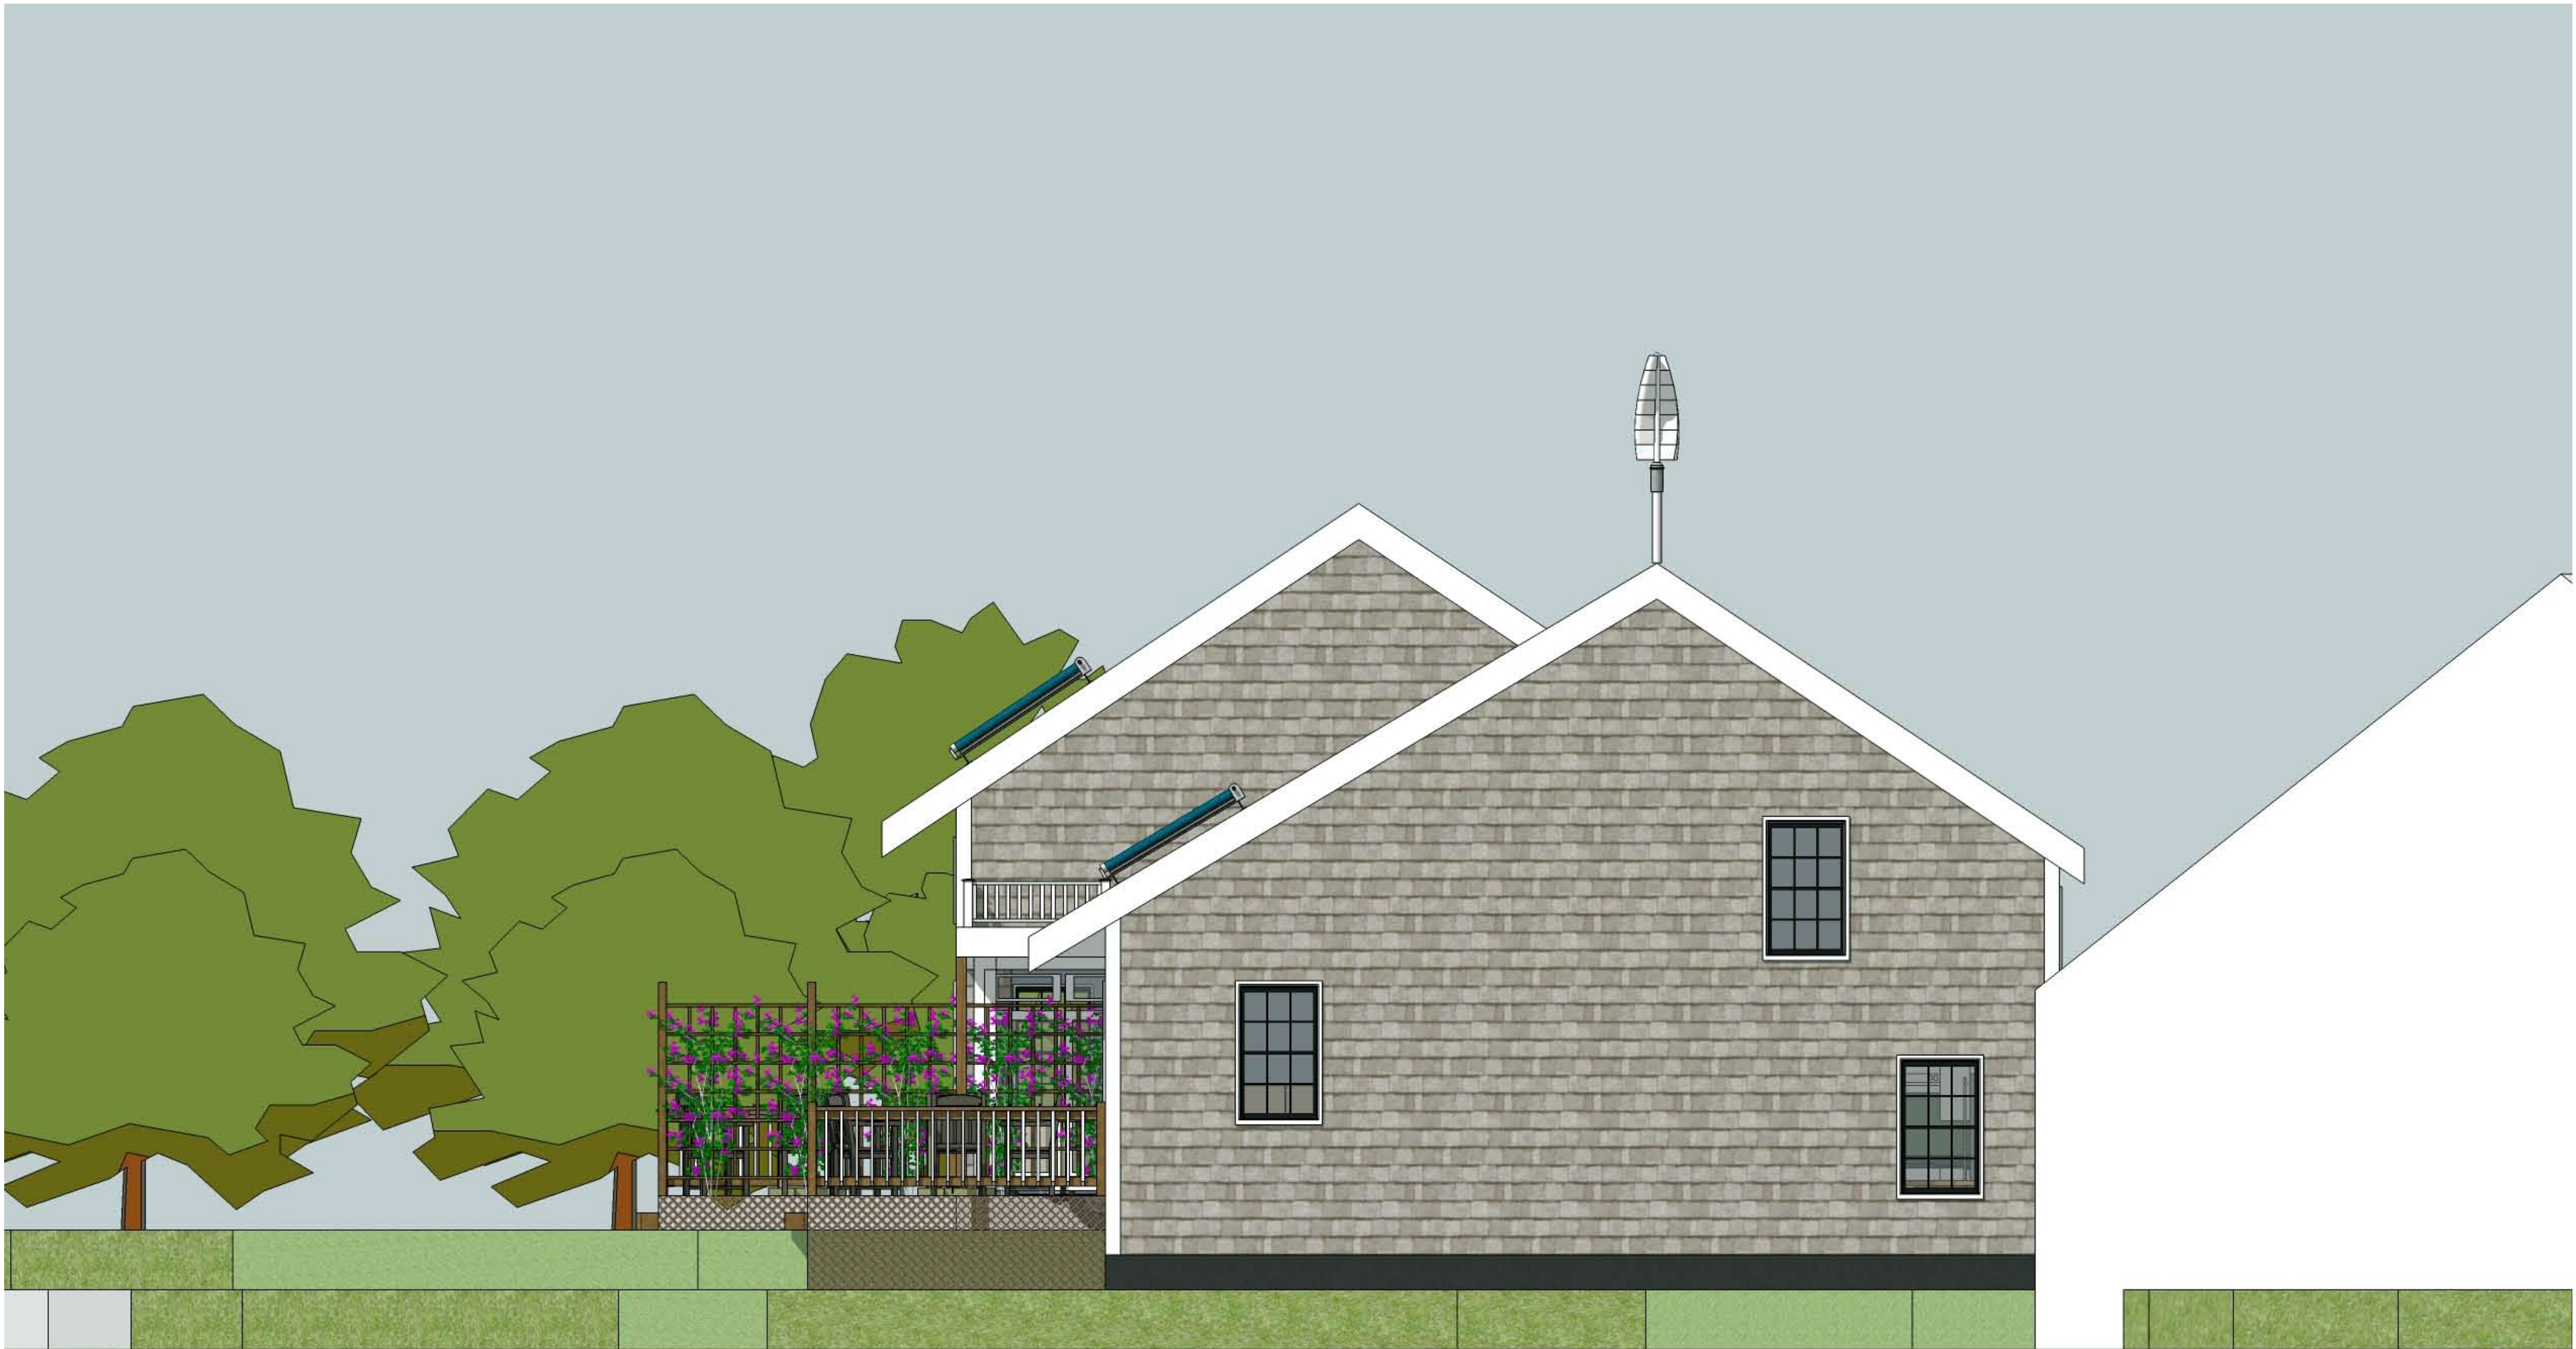

East Side Elevation
1/4" = 1'-0"
Madaket House
Arkansas Ave, Nantucket, MA




South Elevation

1/4" = 1'-0"

Madaket House

Arkansas Ave, Nantucket, MA

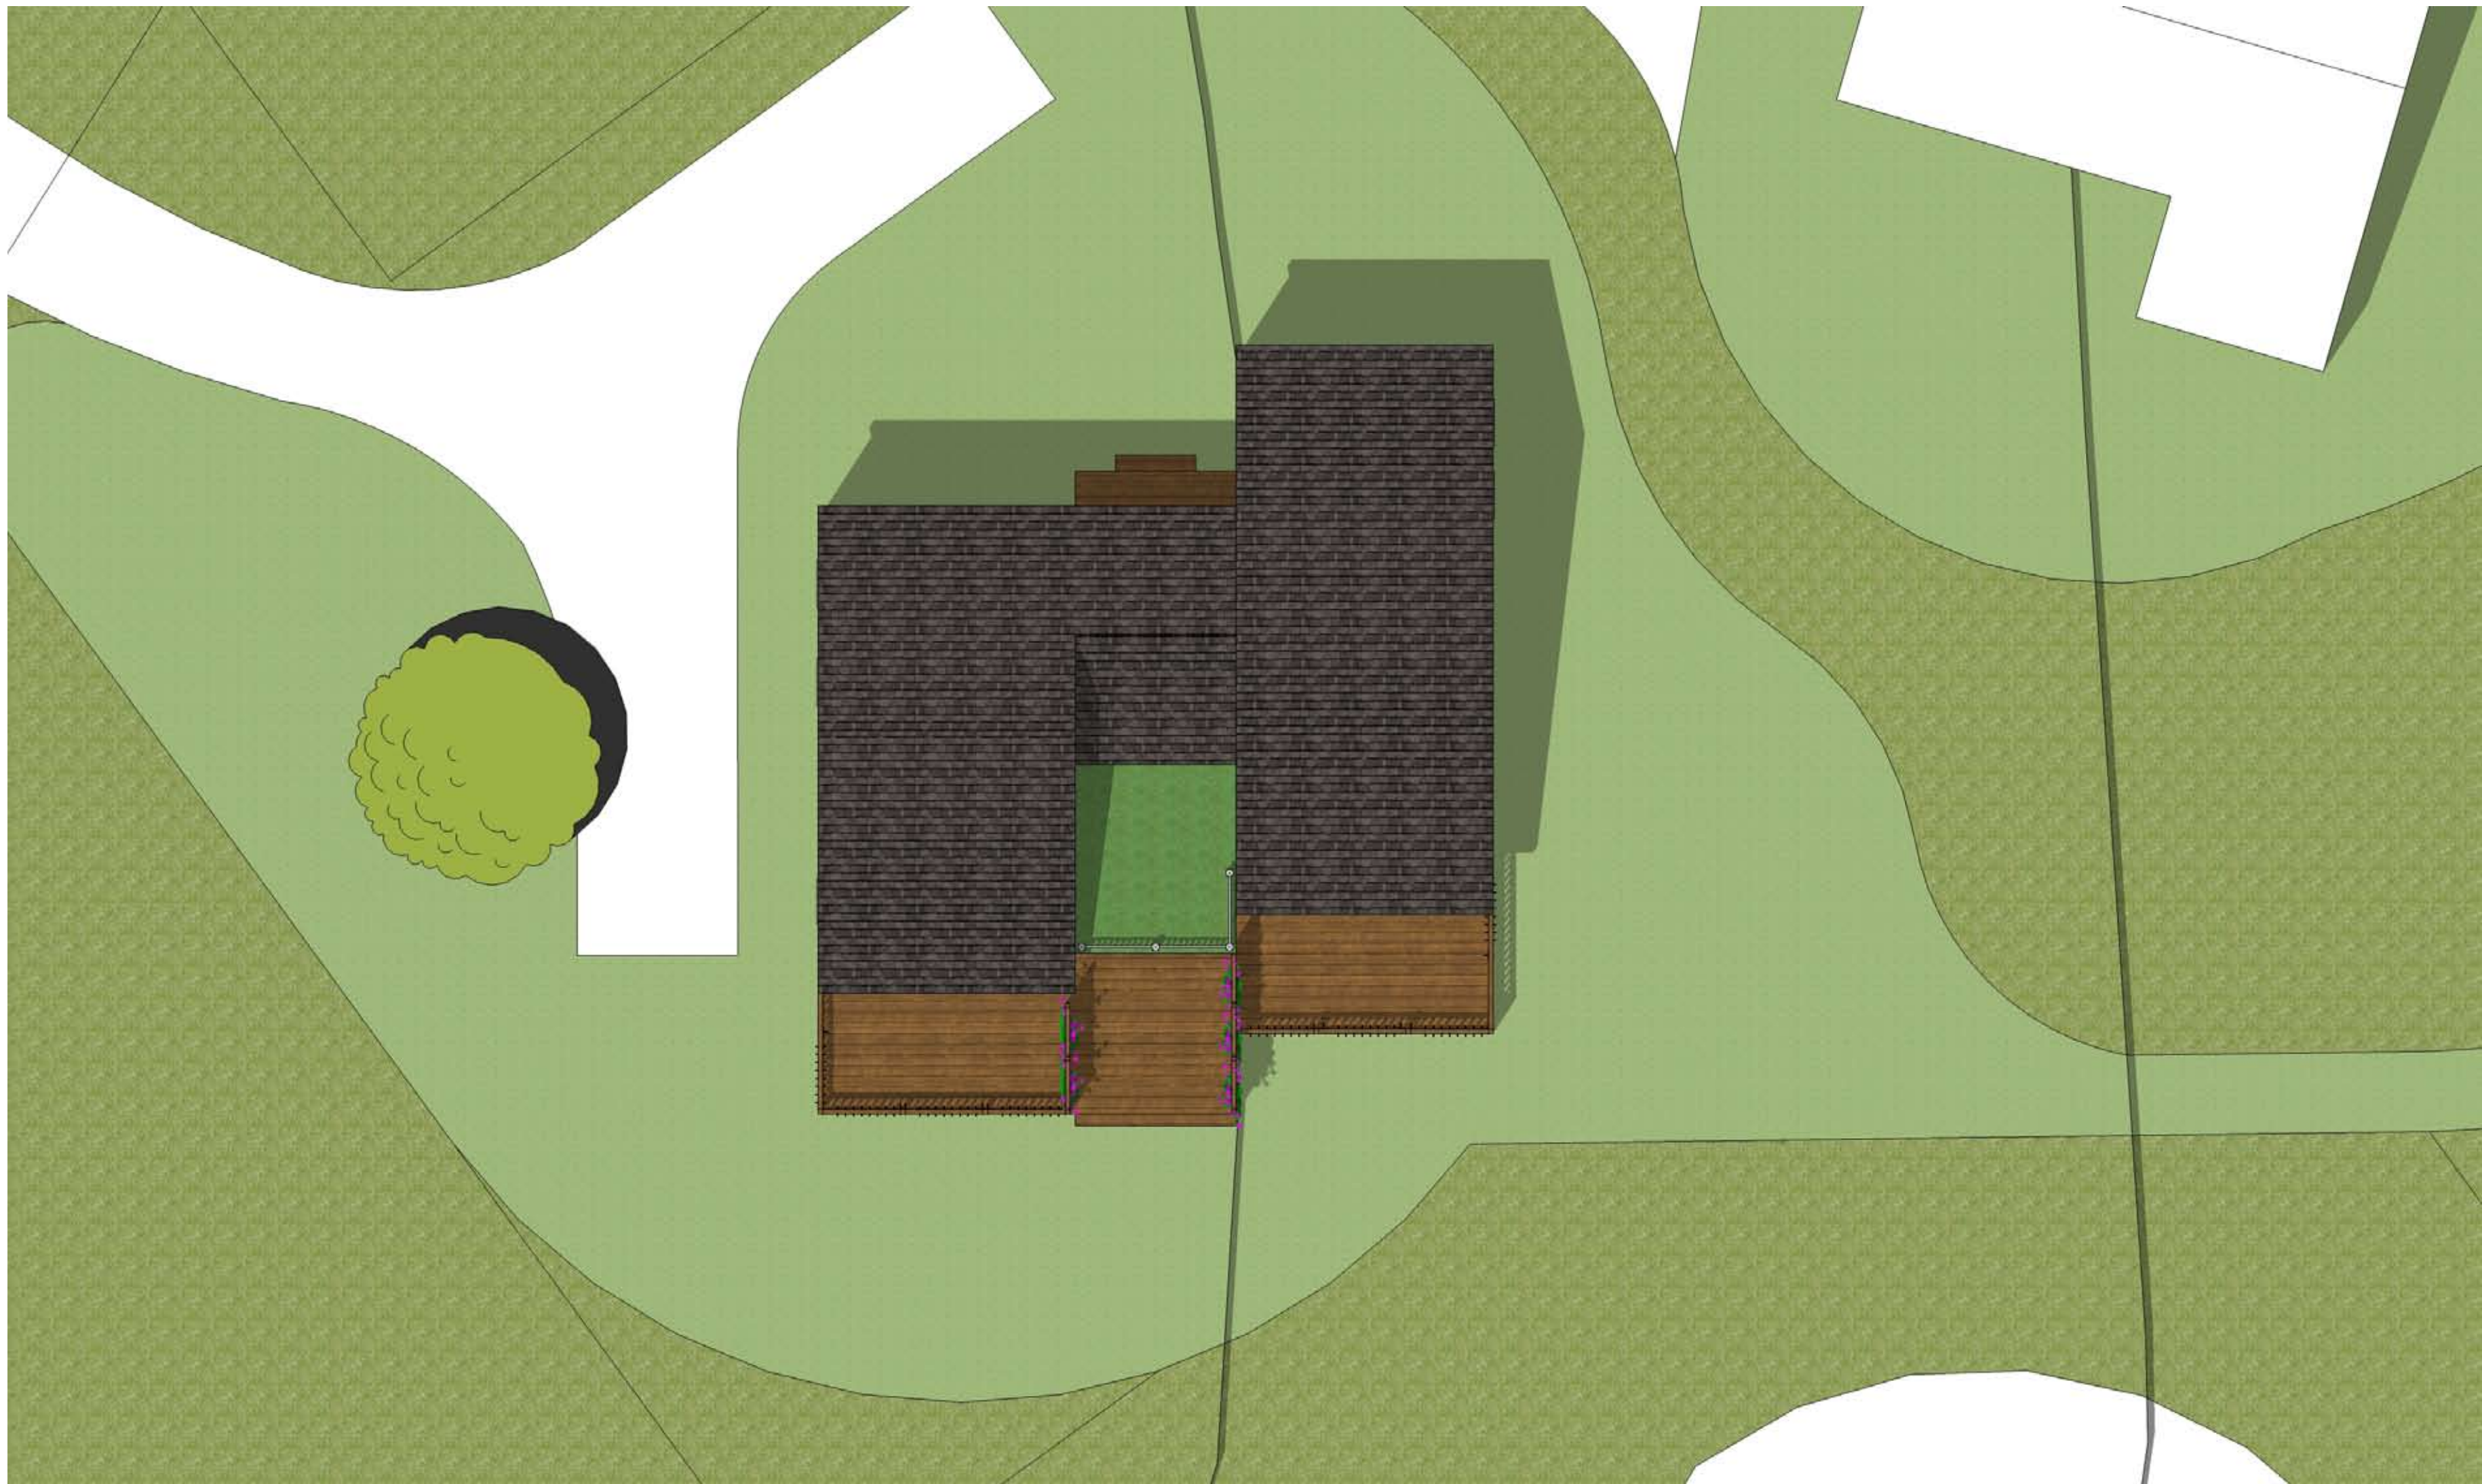


Roof Plan


1/8" = 1'-0"

Madaket House


Arkansas Ave, Nantucket, MA

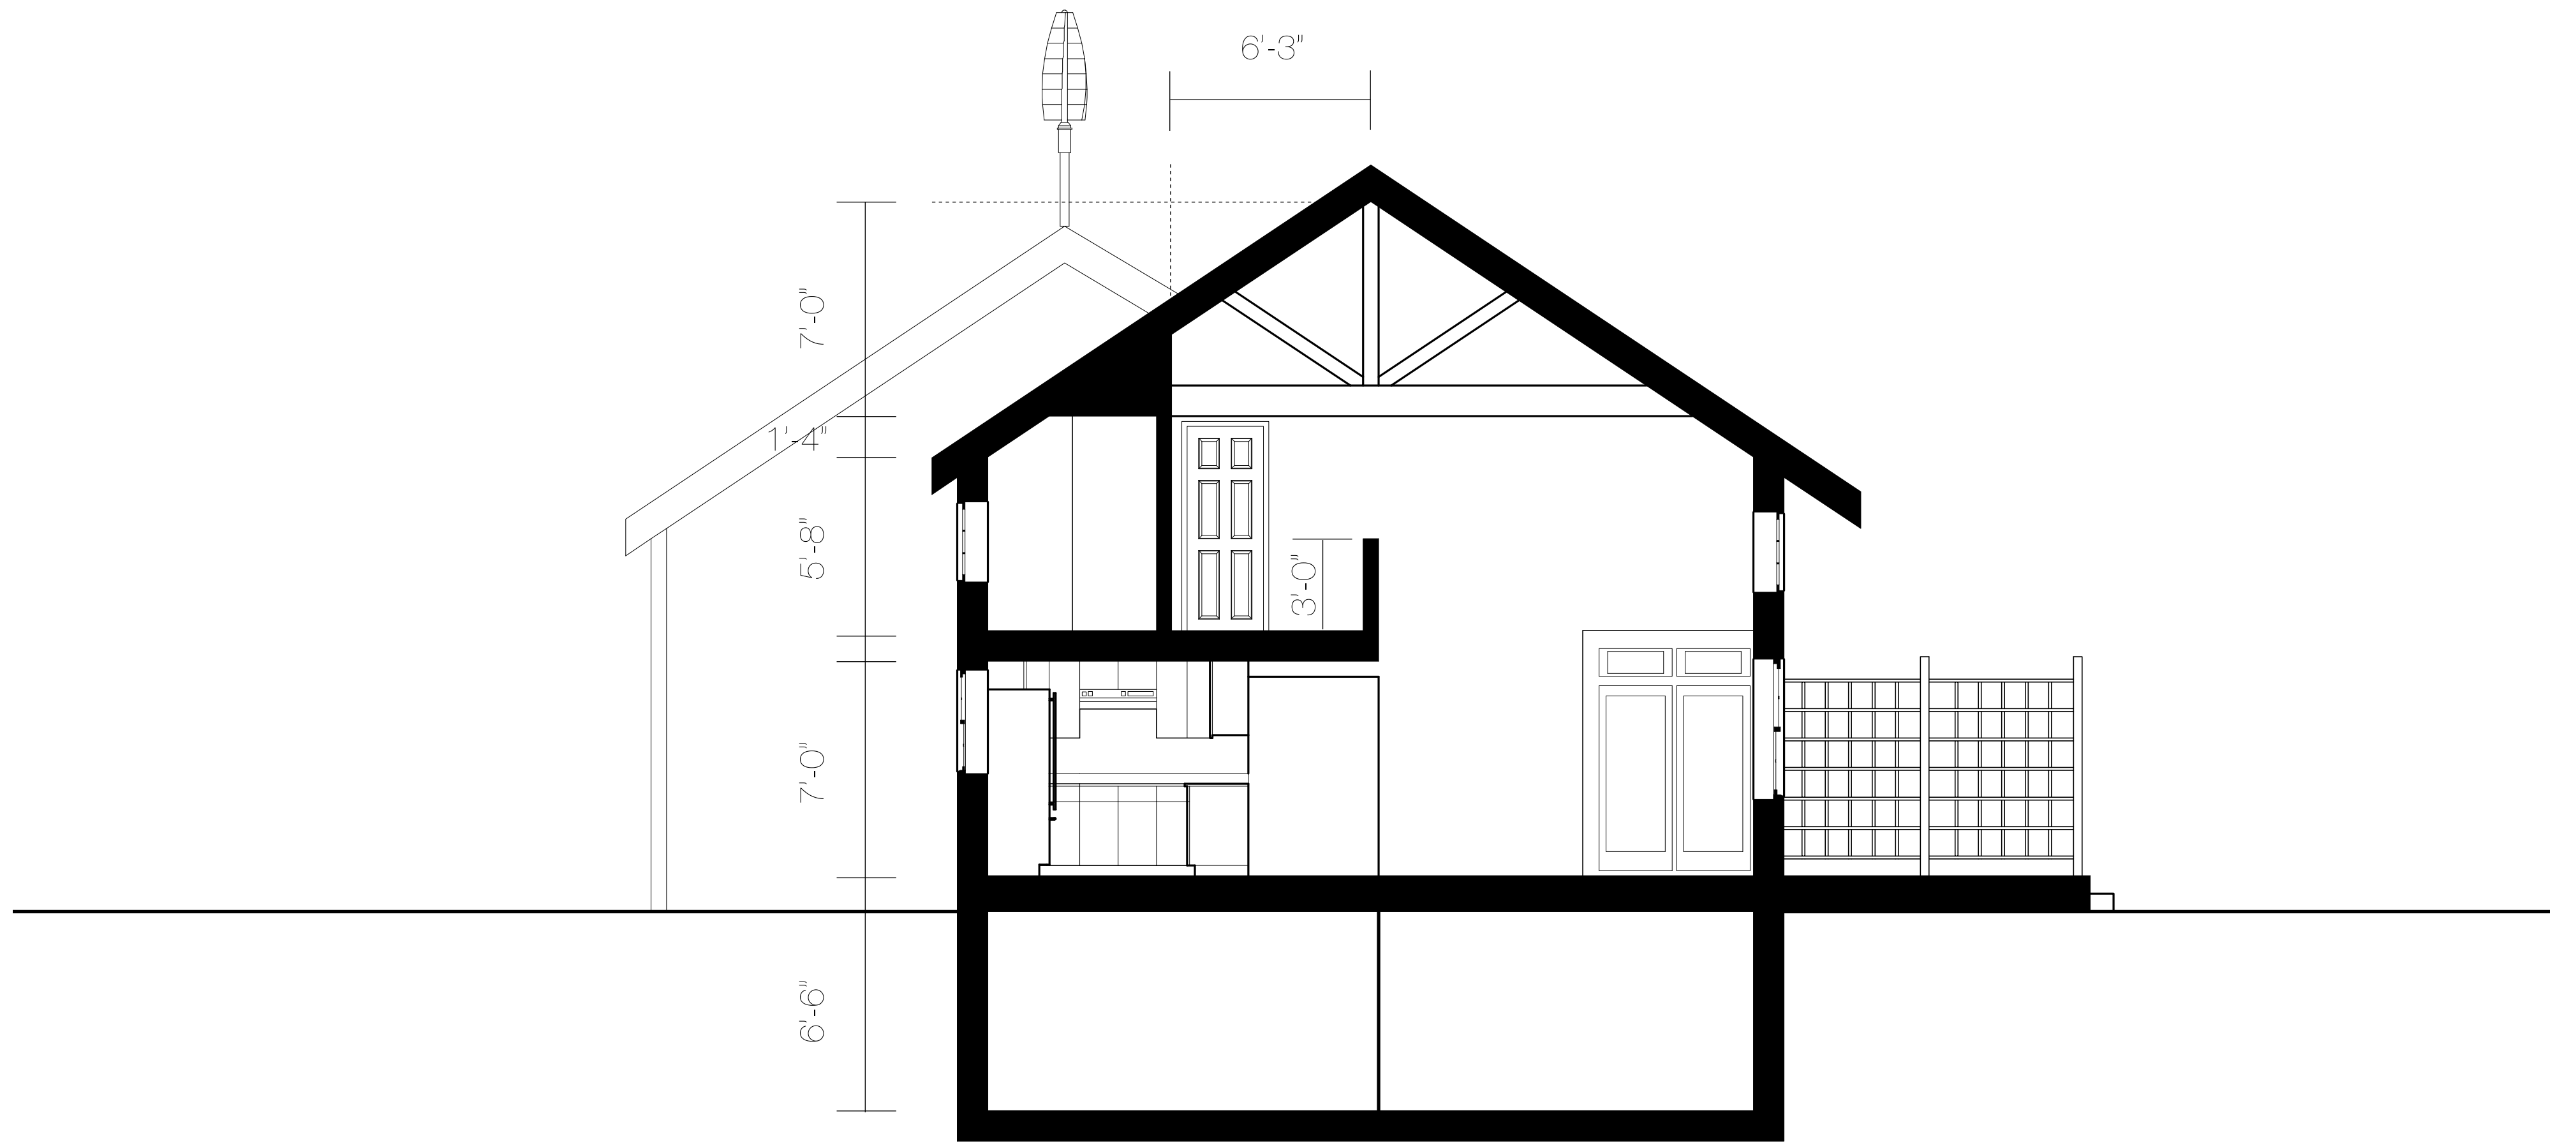


Transverse Section
1/4" = 1'-0"
Madaket House
Arkansas Ave, Nantucket, MA

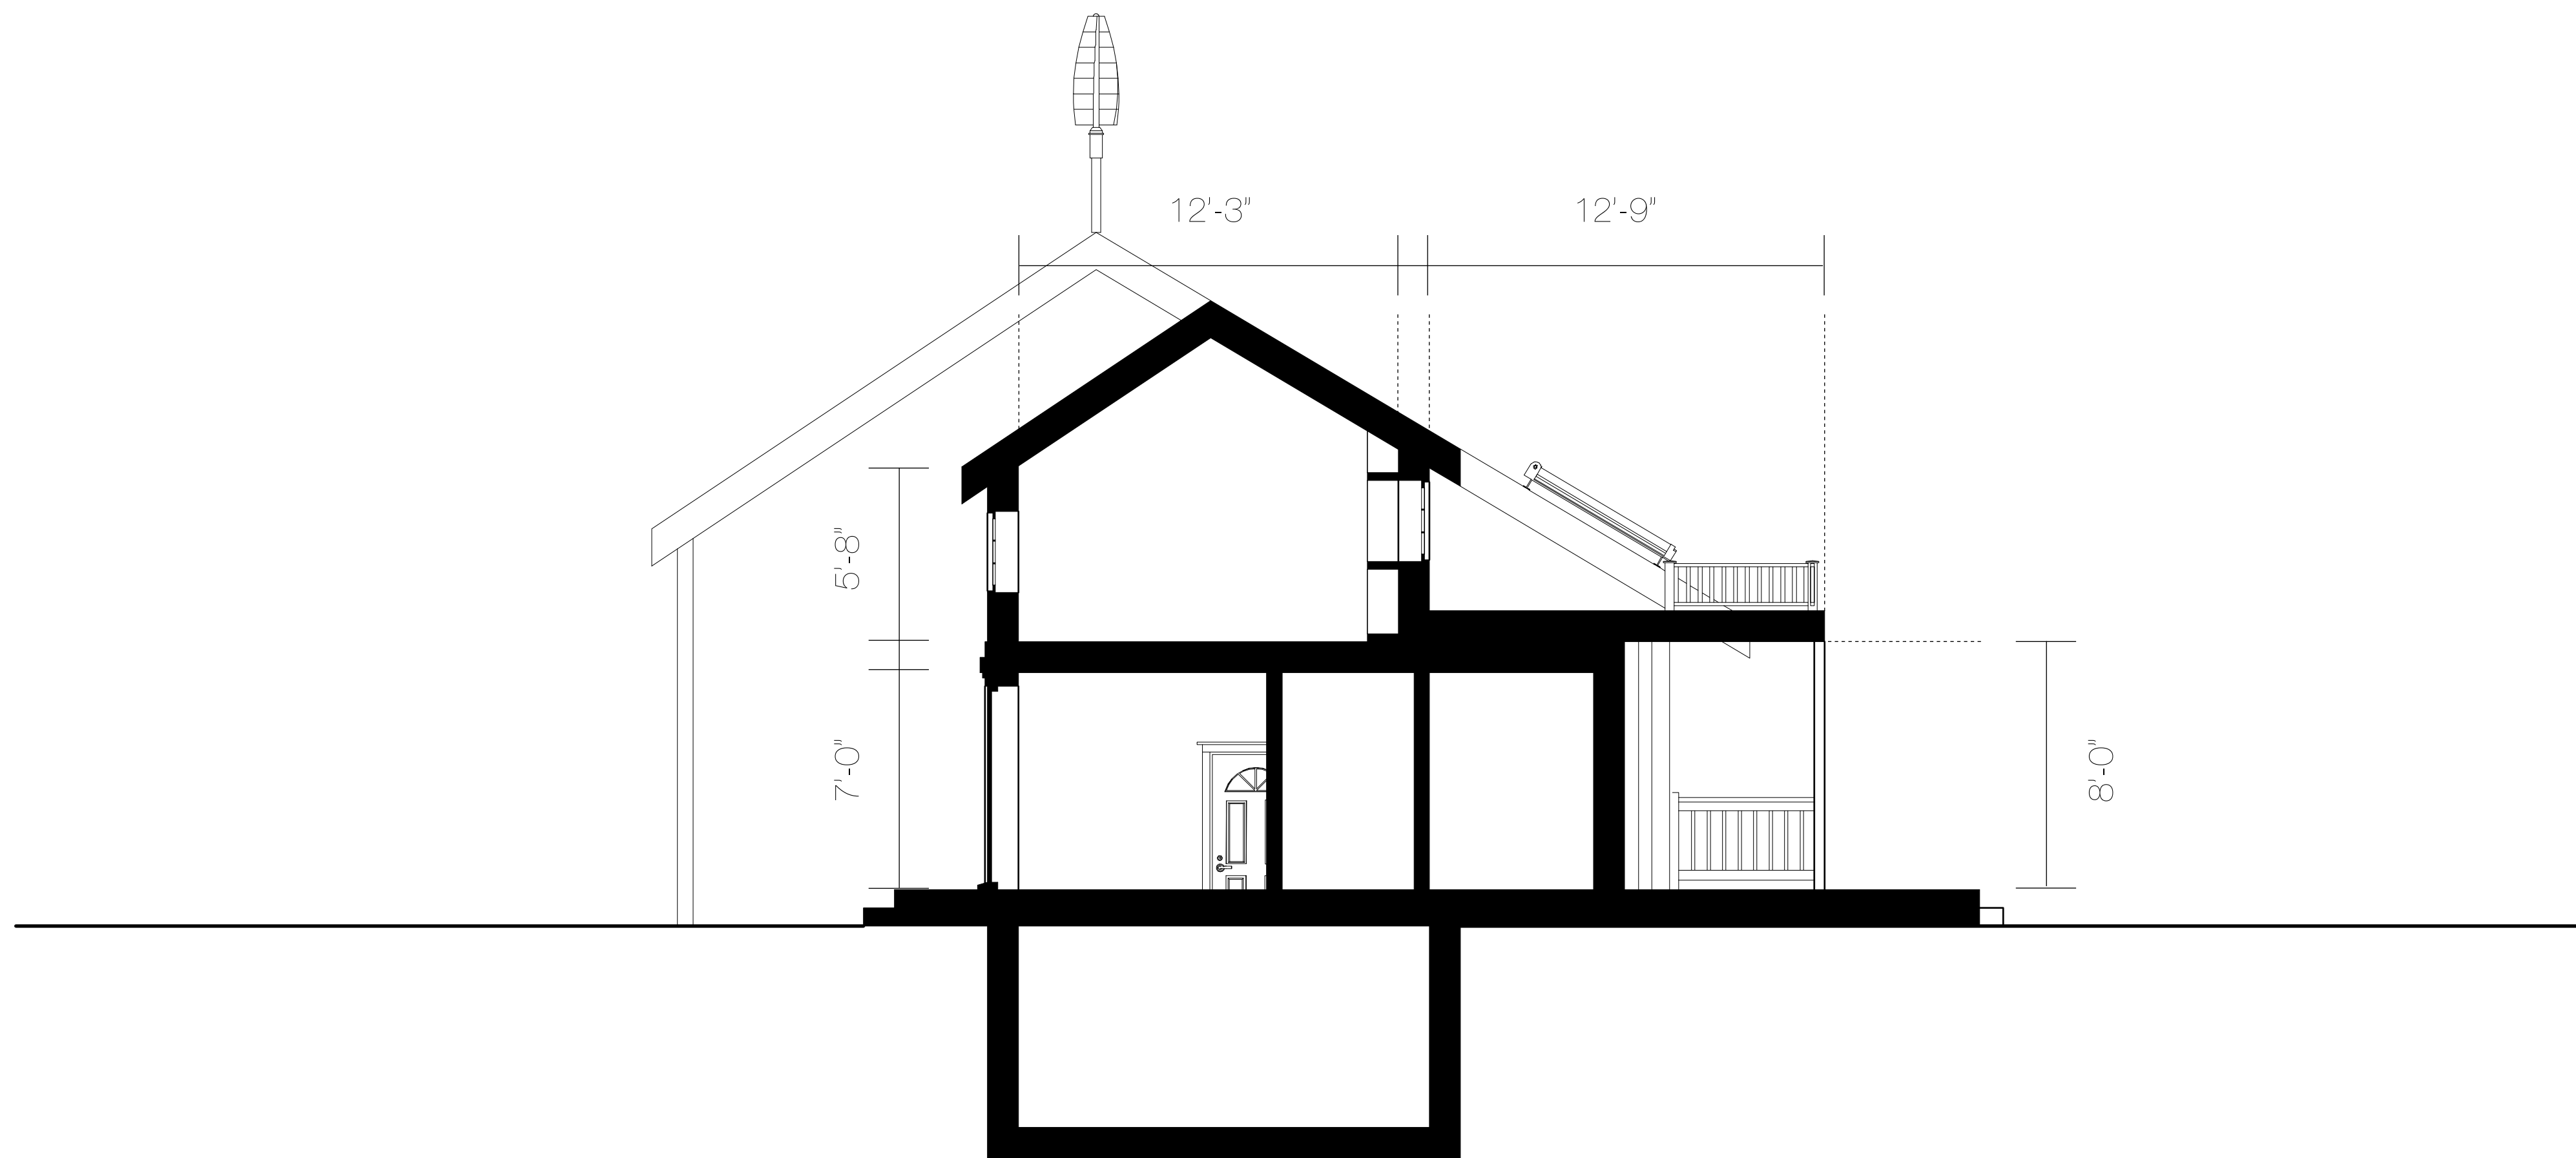

Transverse Section
1/4" = 1'-0"
Madaket House
Arkansas Ave, Nantucket, MA

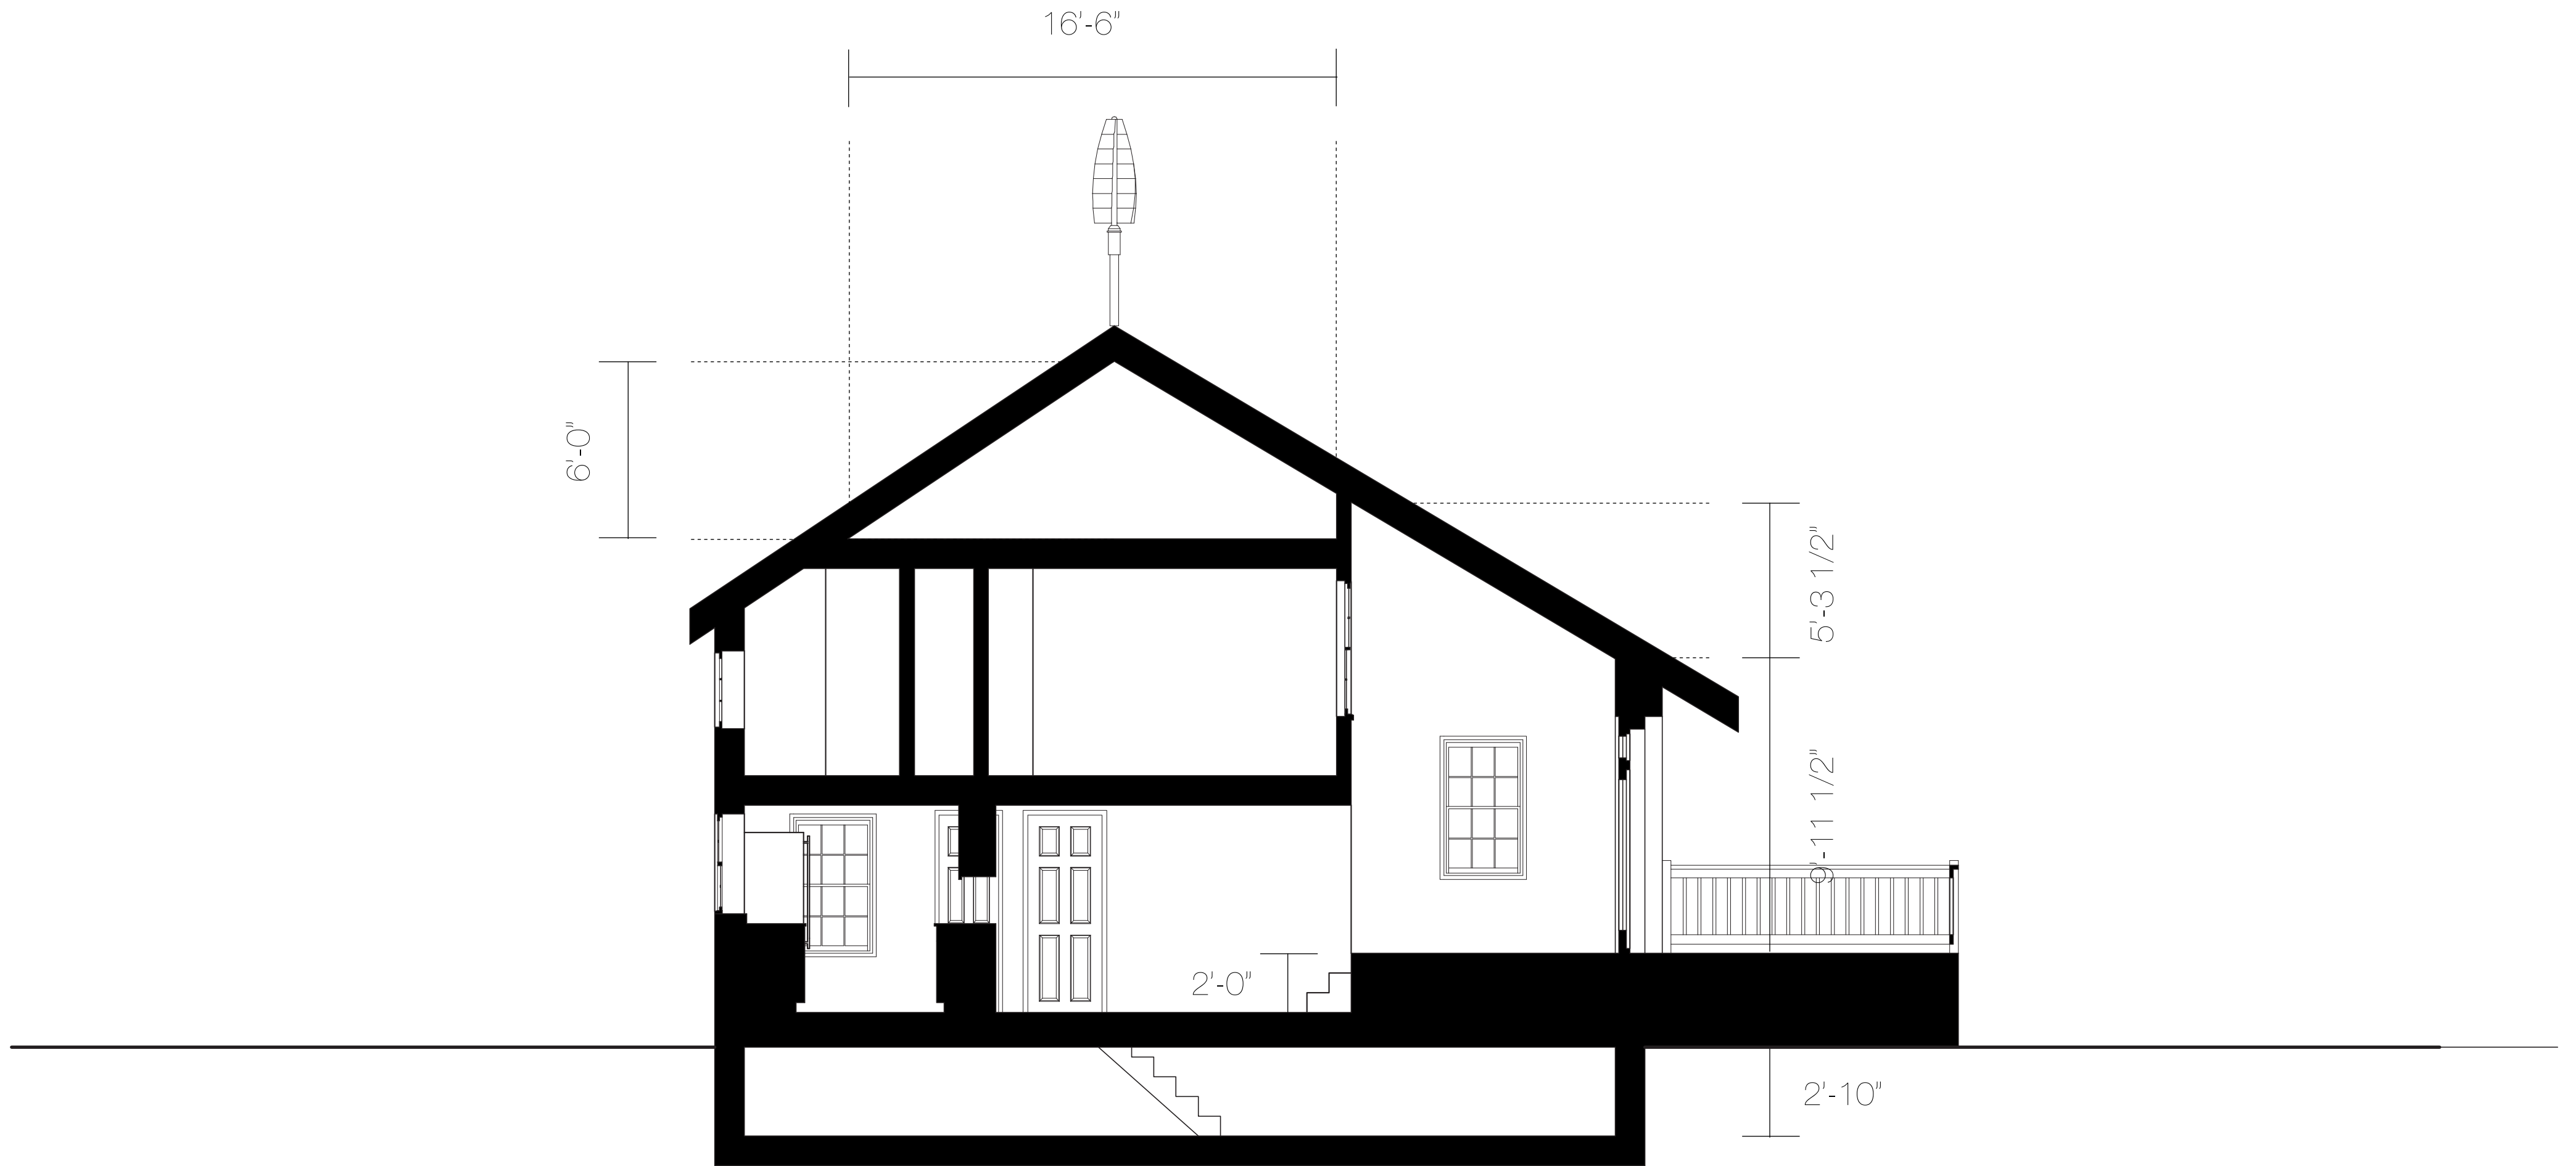

Transverse Section
1/4" = 1'-0"
Madaket House
Arkansas Ave, Nantucket, MA

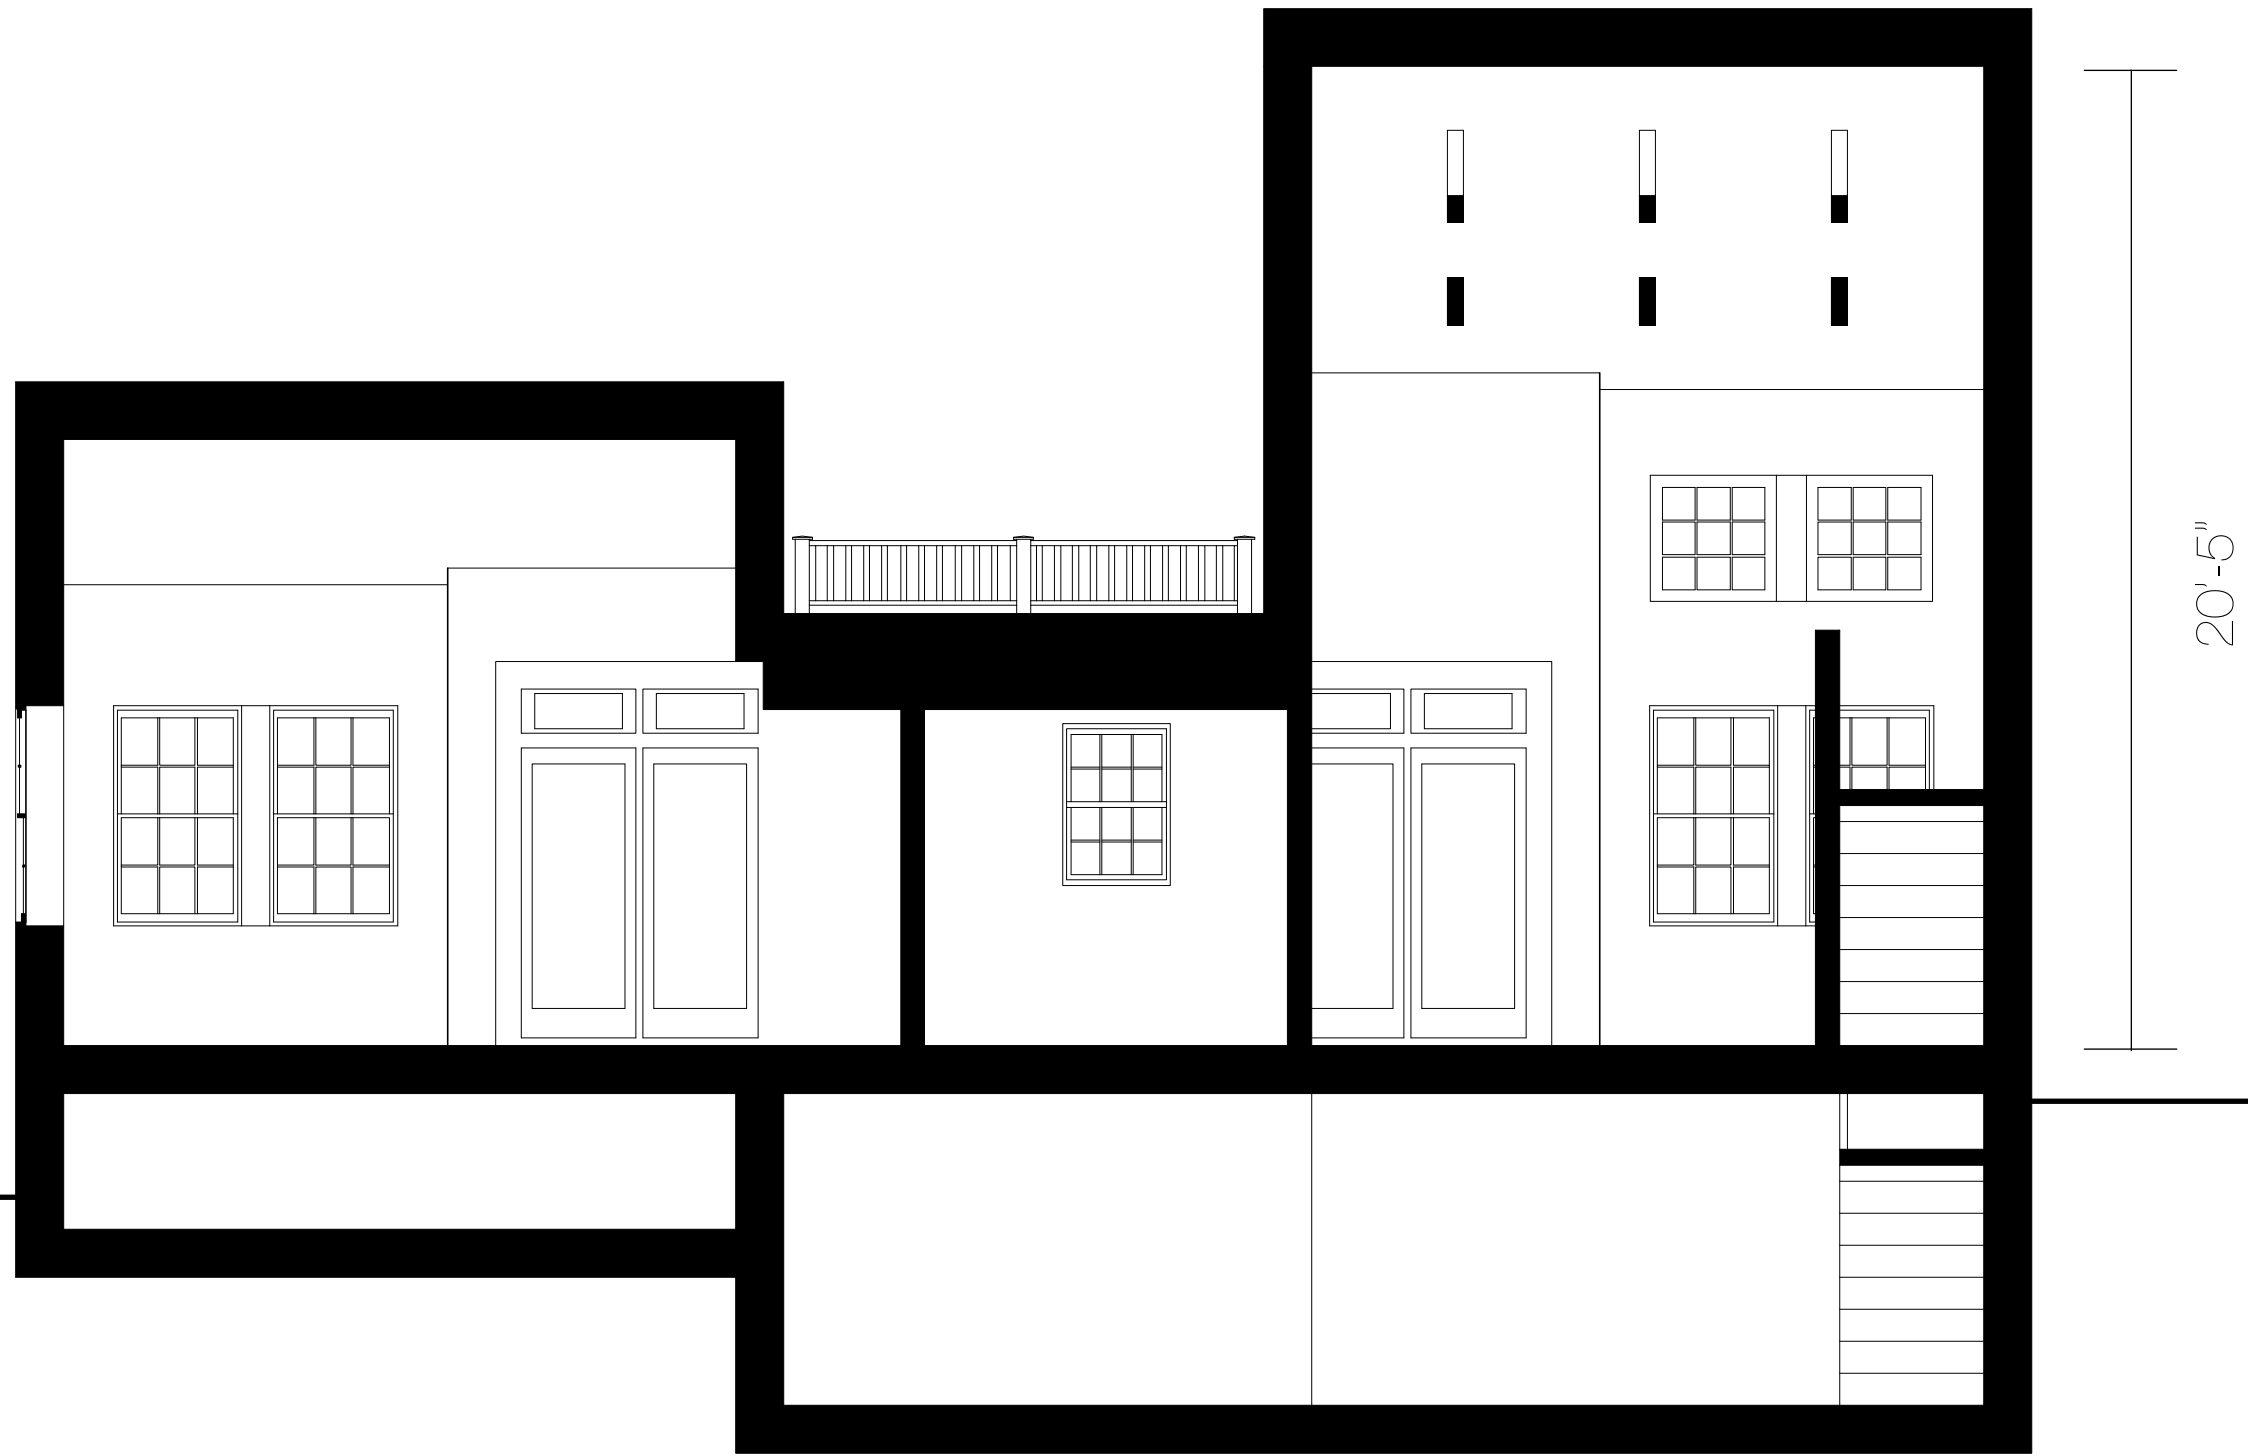




Transverse Section

1/4" = 1'-0"


Madaket House

Arkansas Ave, Nantucket, MA



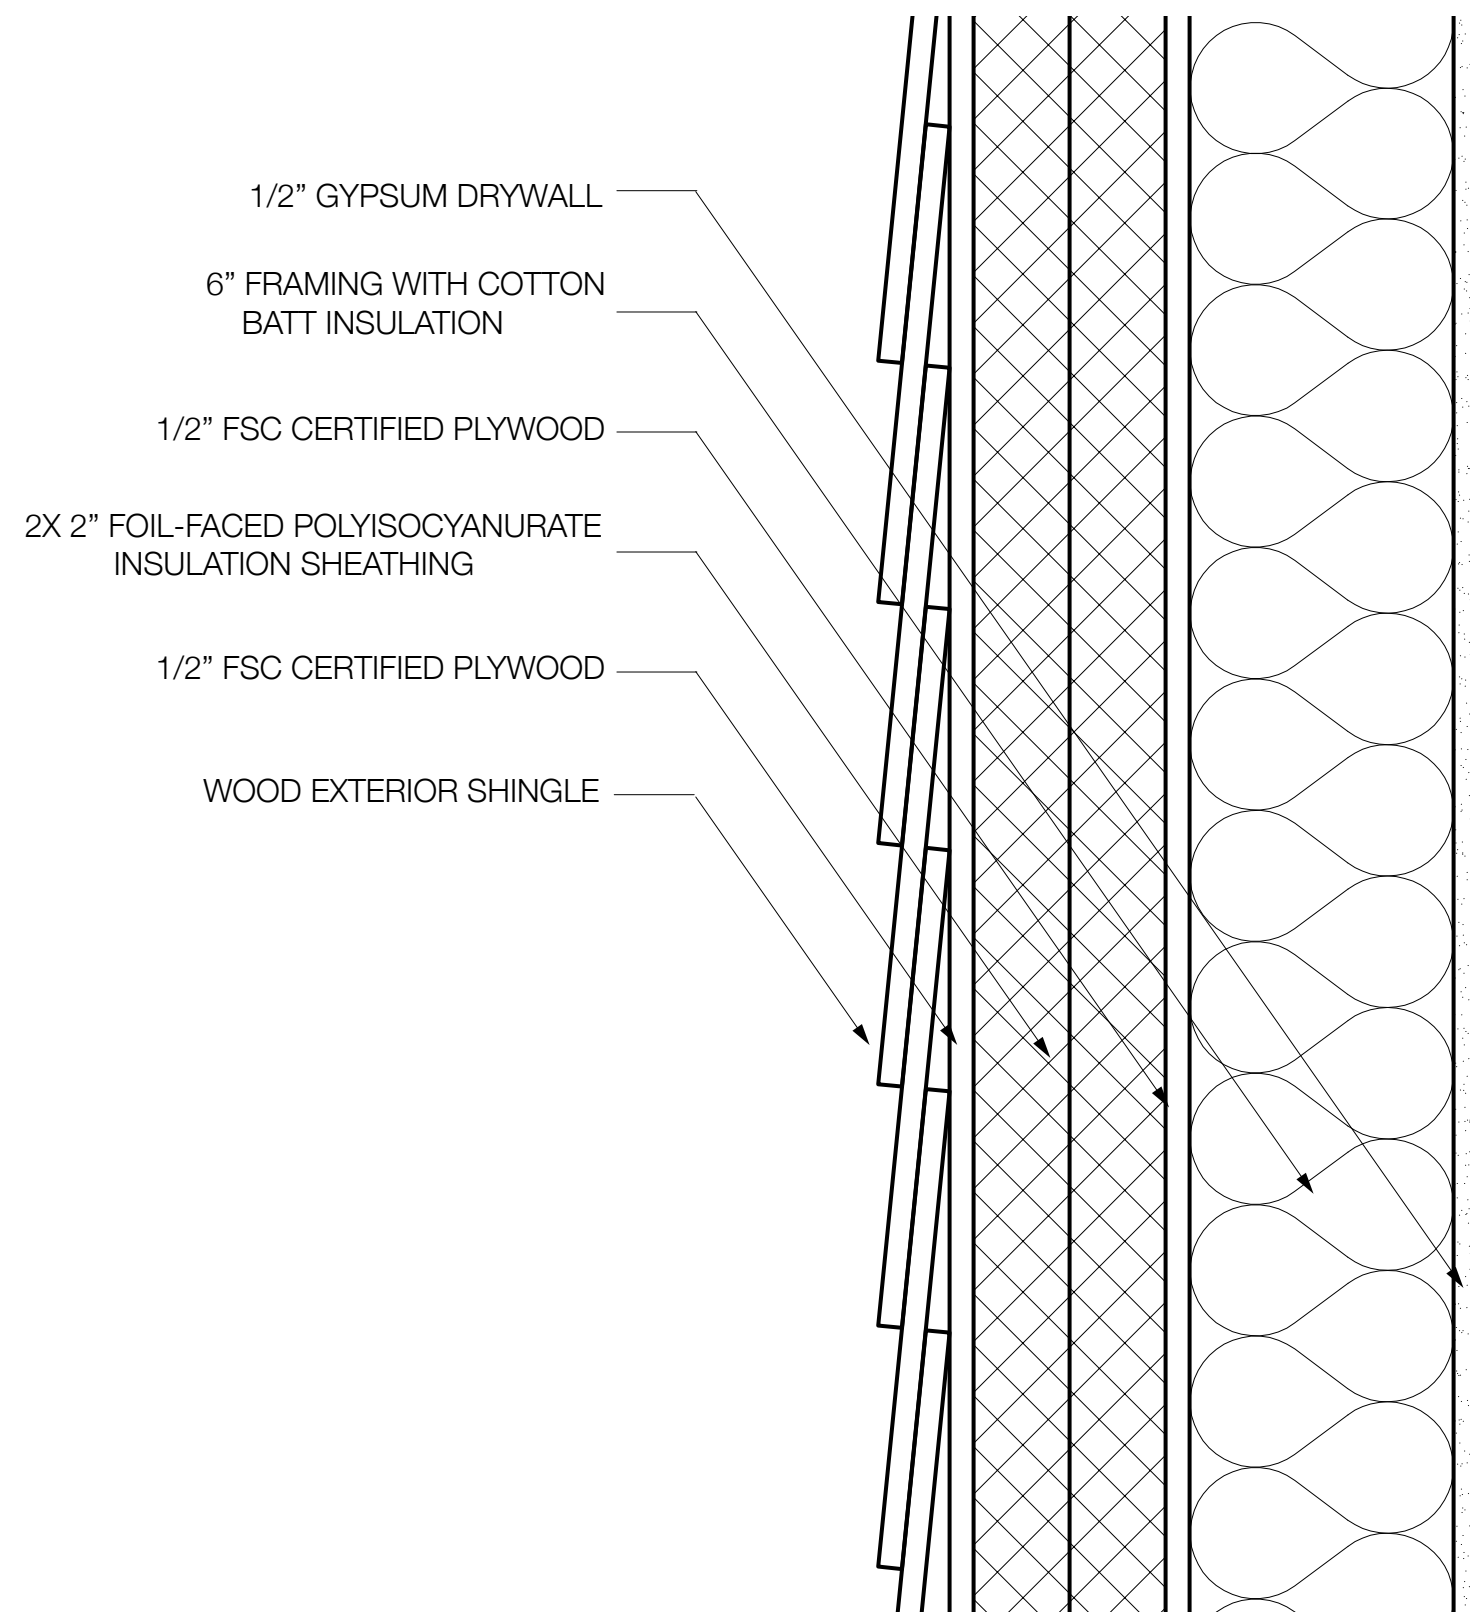

Typical Wall Section

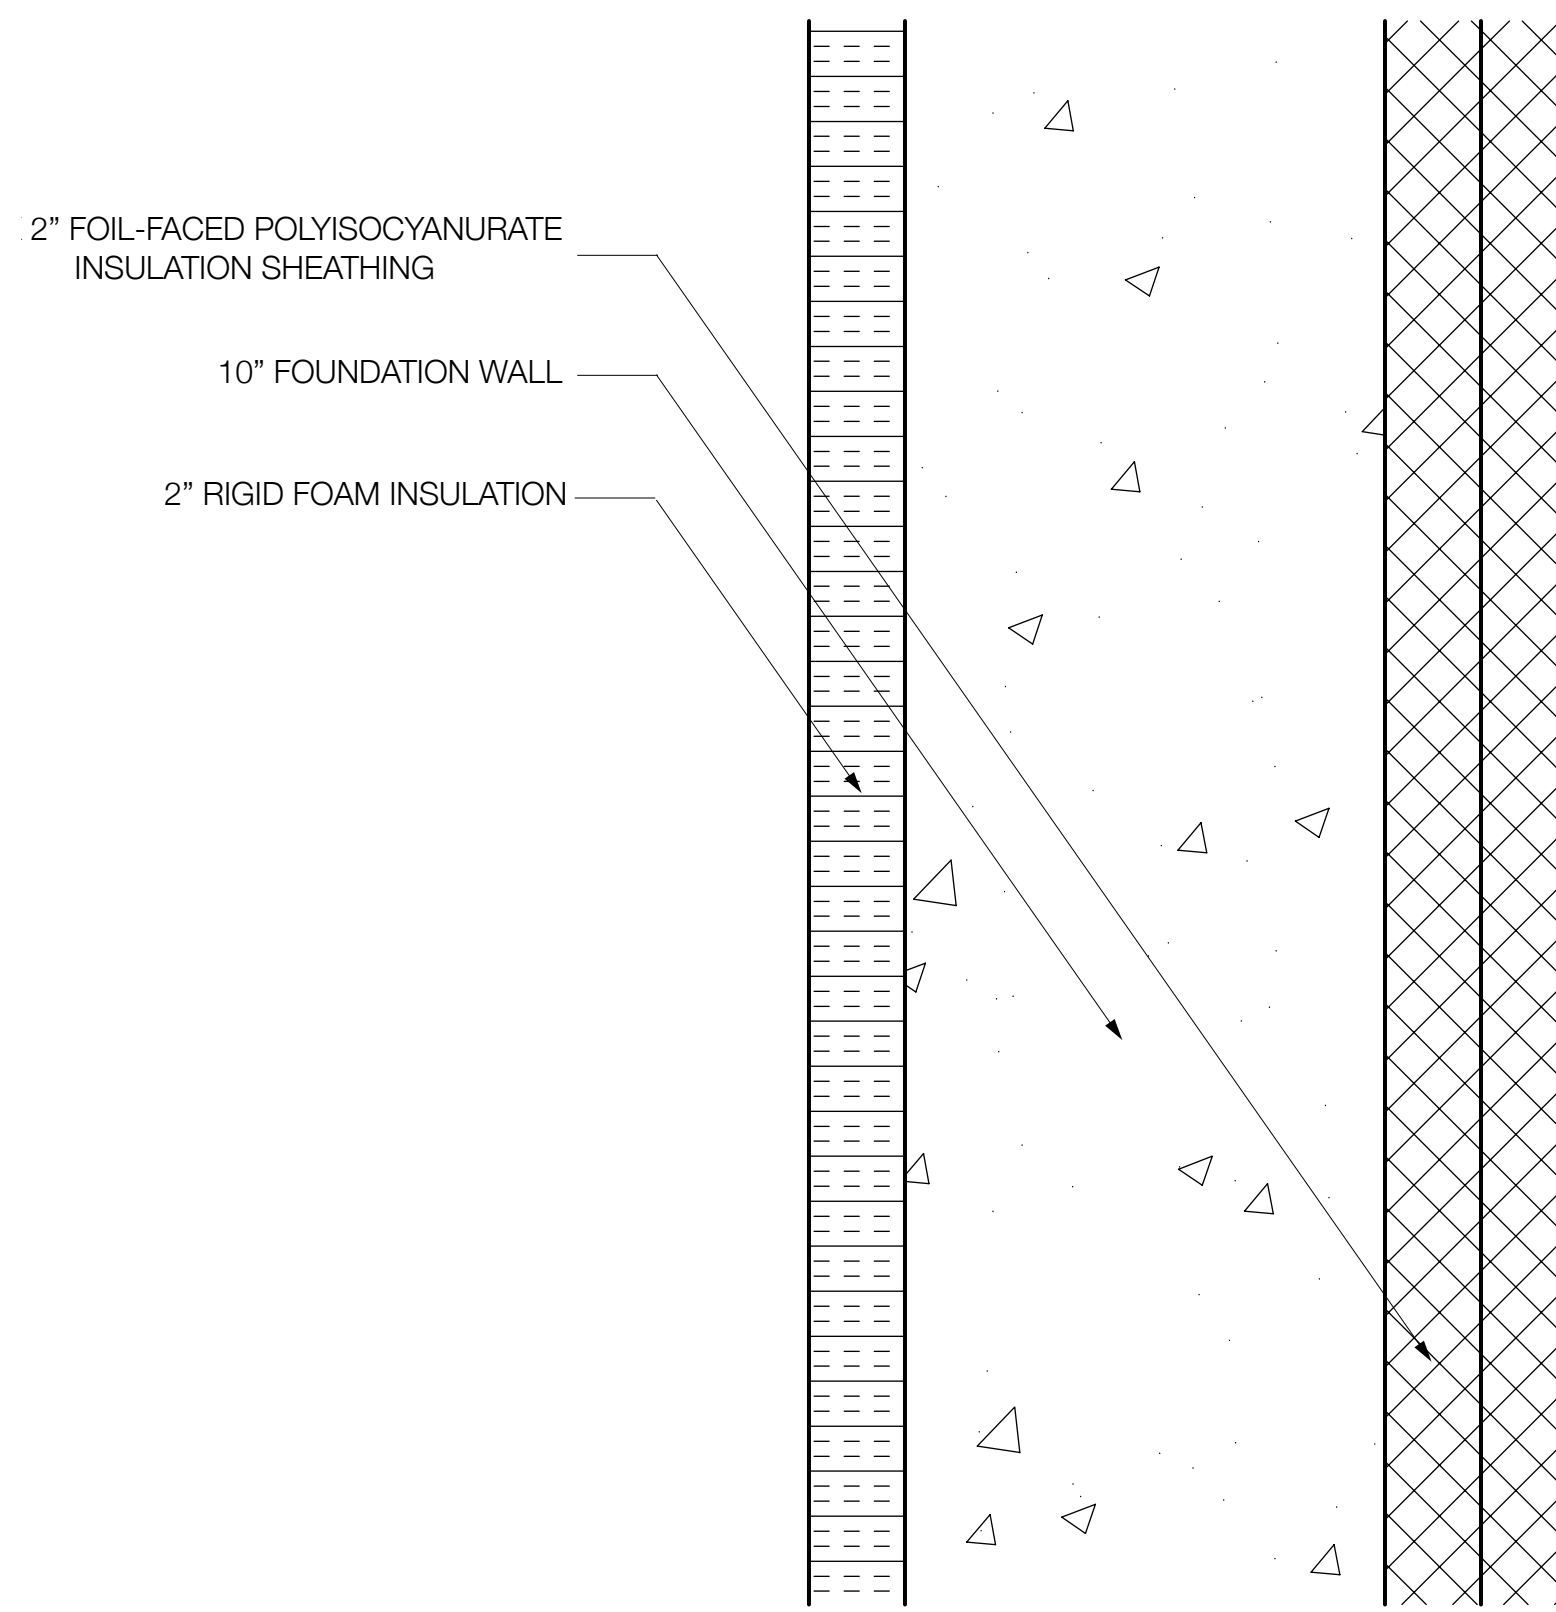

Basement Wall Section

